


## Appendix A Scheme Drawings

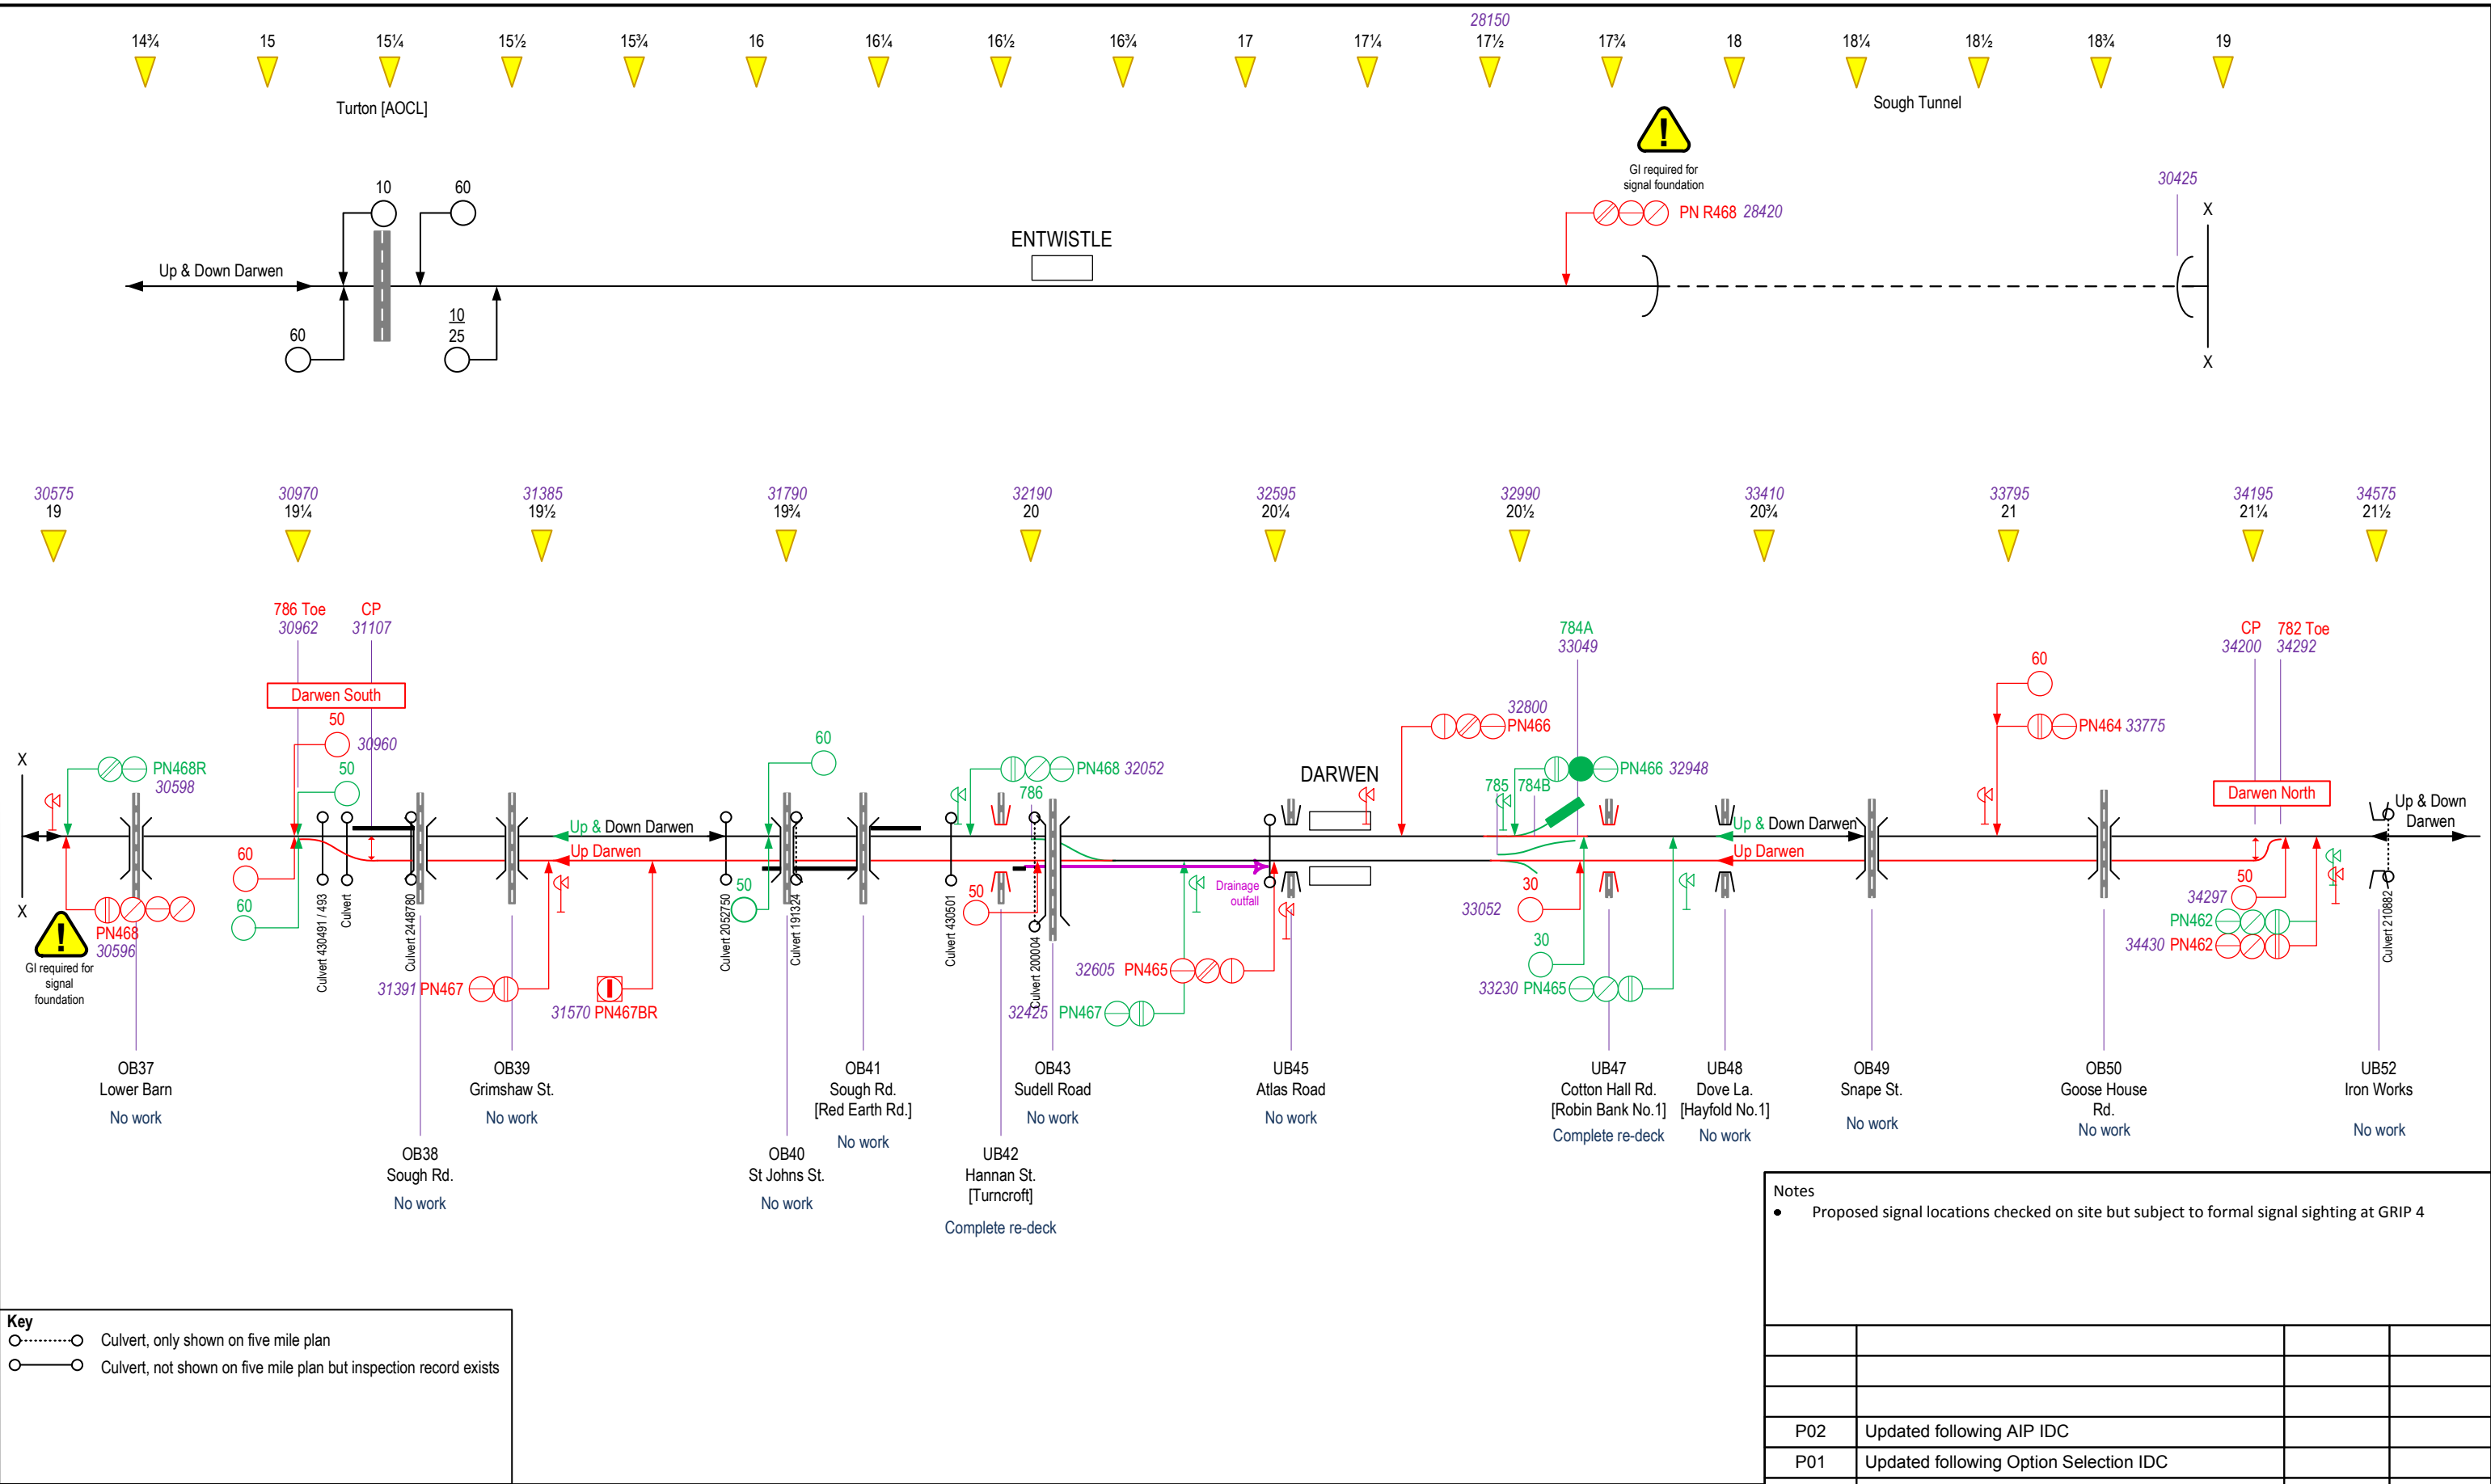

**Key**  
 ○.....○ Culvert, only shown on five mile plan  
 ○——○ Culvert, not shown on five mile plan but inspection record exists

**Notes**  
 • Proposed signal locations checked on site but subject to formal signal sighting at GRIP 4

This document is issued for the party which commissioned it and for specific purposes connected with the captioned project only. It should not be relied upon by any other party or used for any other purpose. We accept no responsibility for the consequences of this document being relied upon by any other party, or being used for any other purpose, or containing any error or omission which is due to an error or omission in data supplied to us by other parties.

		<b>117353 Bolton to Blackburn Capacity Enhancement</b>	<b>NTS</b>	Drawn	Checked	Approved	MM: 323057
				IWE			Revision
Square 1, Travis St., Manchester	Spring Bank House, 33 Stamford St. Altrincham	<b>Darwen Loop Extension Scope Diagram</b>	ELR: BBB 14m 60c to 21m 40c	<b>117353-EMD-SKT-MML-000001</b>			<b>P02.2</b>