


*Based on Ordnance Survey mapping with the permission of the Controller of Her Majesty's Stationery Office. © Crown copyright. Unauthorised reproduction infringes Crown copyright and may lead to prosecution or civil proceedings.


Lancashire County Council Licence No. LA100023320


No.		DATE	AMENDMENT DETAILS	CHECKED BY	DRAWN BY
REVISIONS					
<div>Lancashire County Council</div> <div></div>			Environment Directorate		
Lancashire Highway Services					
PROJECT TITLE			BROUGHTON BYPASS PRESTON		
DRAWING TITLE			GENERAL PLAN		
DRAWN BY		STEVE CARTER		PROJECT No. CHA1E0252	
CHECKED BY		GIL		DRAWING No.	
DATE		MARCH 2014		CHA1E0252-100-02	
SCALE @ A1		1:2500		SHEET No.	
CLIENT No.		CHA1E0252		1 OF 1	



100% Design and Construction of the Broughton Bypass, including the proposed new bridge over the River Ribblesdale, is the subject of a planning application to Lancashire County Council. The proposed scheme is shown on the map. The map is a plan view of the proposed scheme. The map is a plan view of the proposed scheme. The map is a plan view of the proposed scheme.

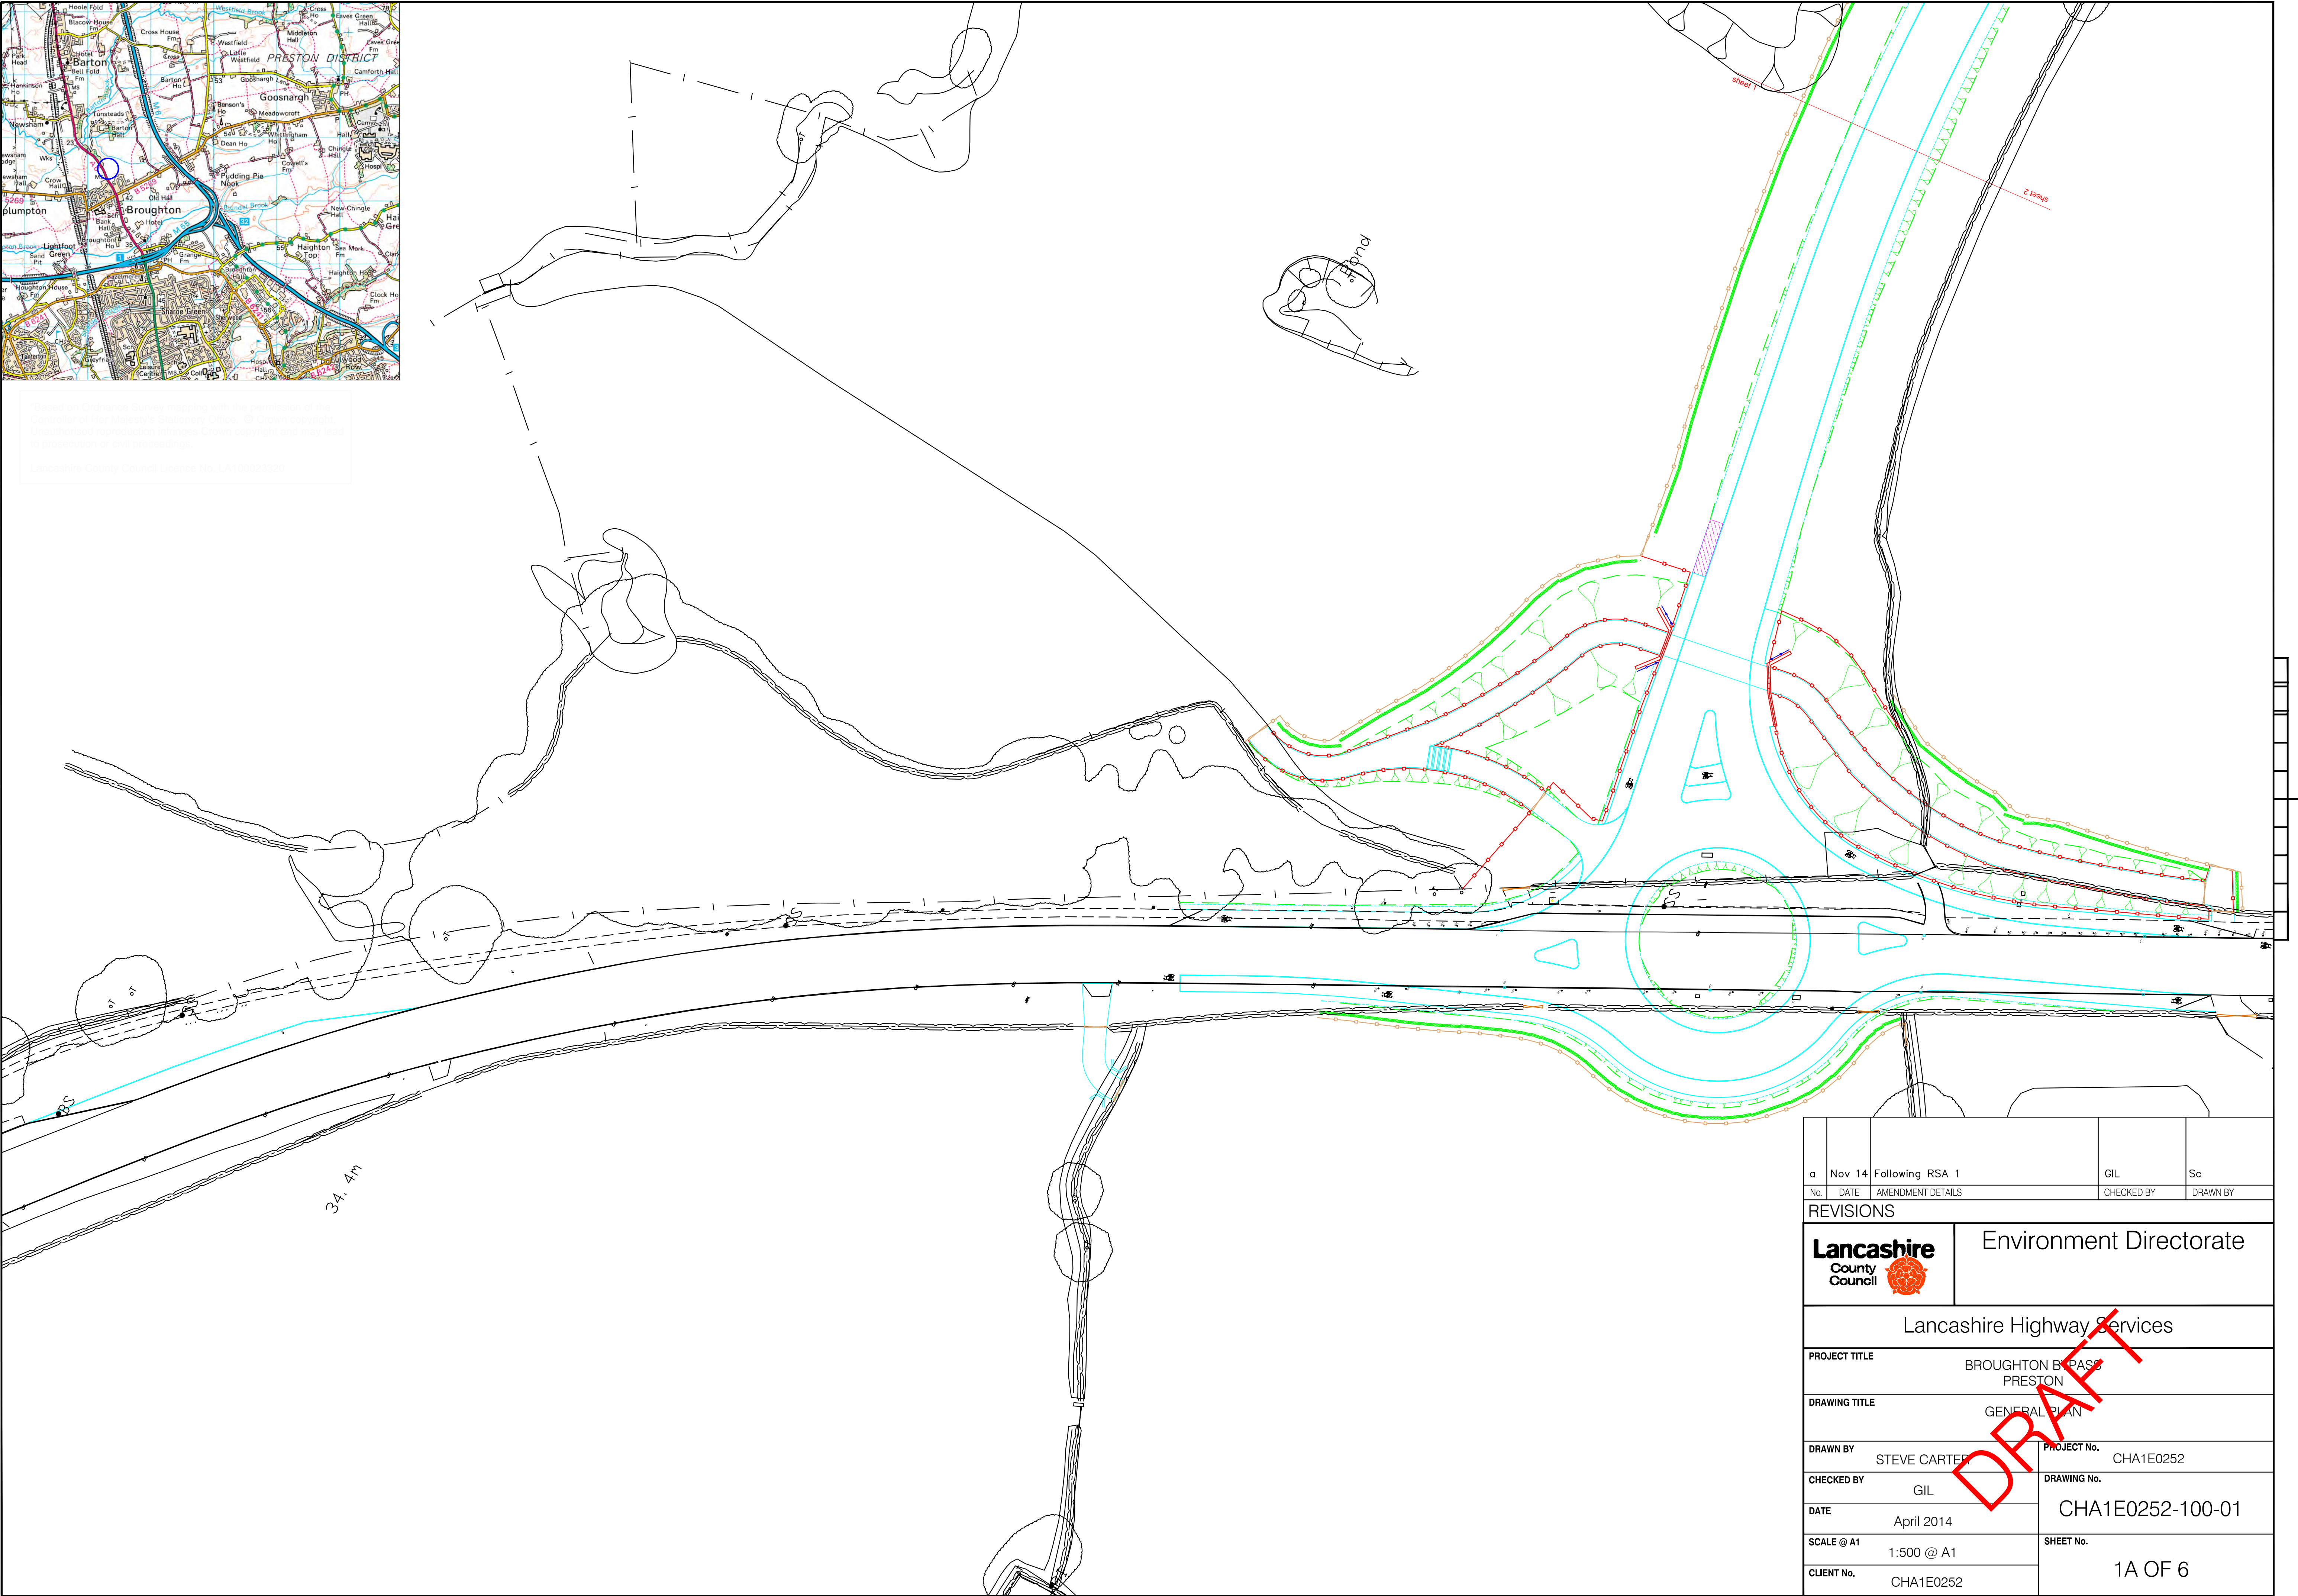


a	Nov 14	Following RSA 1	GIL	Sc
No.	DATE	AMENDMENT DETAILS	CHECKED BY	DRAWN BY
REVISIONS				
<div>Lancashire County Council</div> <div></div>		Environment Directorate		
Lancashire Highway Services				
PROJECT TITLE		BROUGHTON BYPASS PRESTON		
DRAWING TITLE		GENERAL PLAN		
DRAWN BY		STEVE CARTER	PROJECT No. CHA1E0252	
CHECKED BY		GIL	DRAWING No. CHA1E0252-100-01	
DATE		April 2014	SHEET No. 1A OF 6	
SCALE @ A1		1:500 @ A1		
CLIENT No.		CHA1E0252		


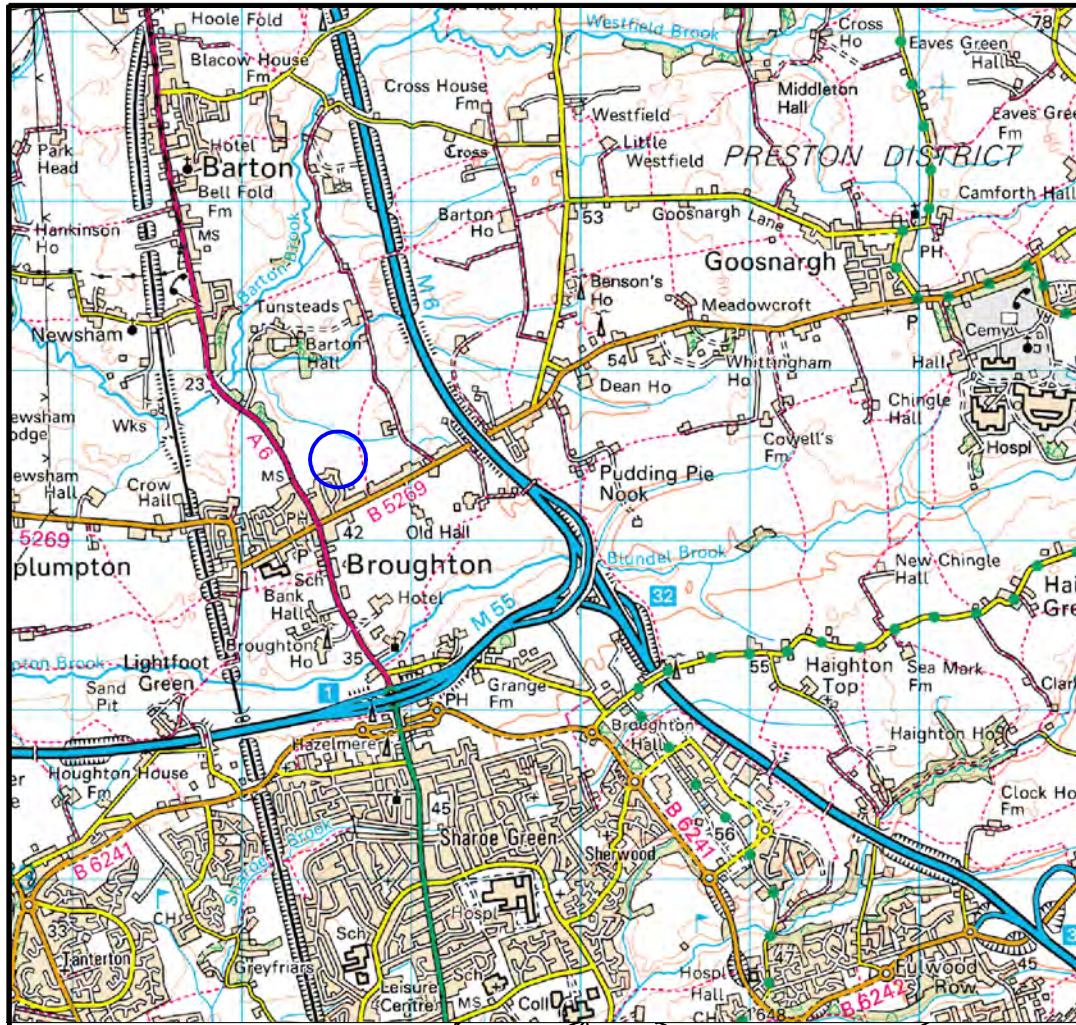


"Based on Ordnance Survey mapping with the permission of the Controller of Her Majesty's Stationery Office. © Crown copyright. Unauthorised reproduction infringes Crown copyright and may lead to prosecution or civil proceedings.

Lancashire County Council Licence No. LA100023320


Approximate line of 33" CI 1973 Hodder Aqueduct

No.	DATE	AMENDMENT DETAILS	CHECKED BY	DRAWN BY
REVISIONS				
<div>Lancashire County Council</div> <div></div>		Environment Directorate		
Lancashire Highway Services				
PROJECT TITLE		BROUGHTON BYPASS PRESTON		
DRAWING TITLE		GENERAL PLAN		
DRAWN BY		STEVE CARTER	PROJECT No.	CHA1E0252
CHECKED BY		GIL	DRAWING No.	CHA1E0252-100-01
DATE		April 2014	SHEET No.	
SCALE @ A1		1:500 @ A1		
CLIENT No.		CHA1E0252	2 OF 6	

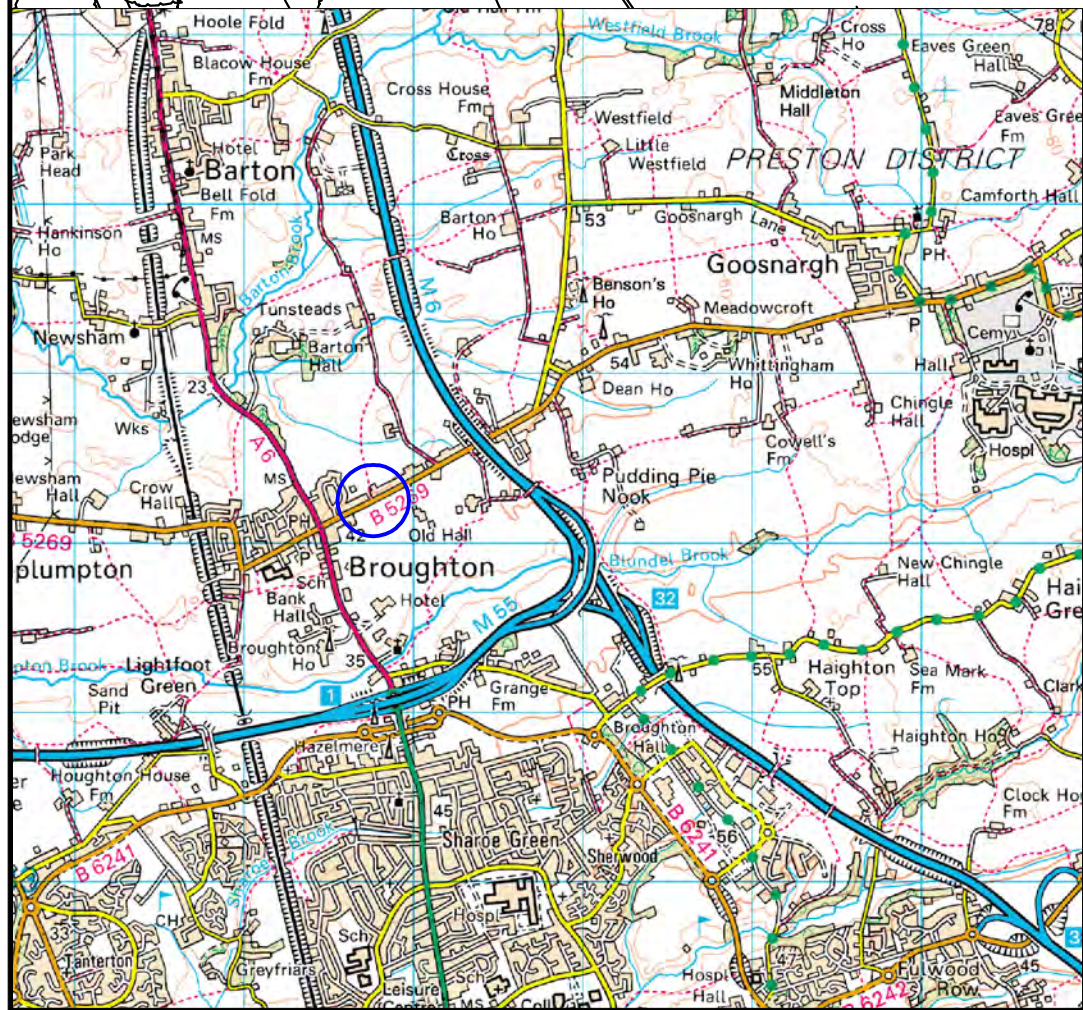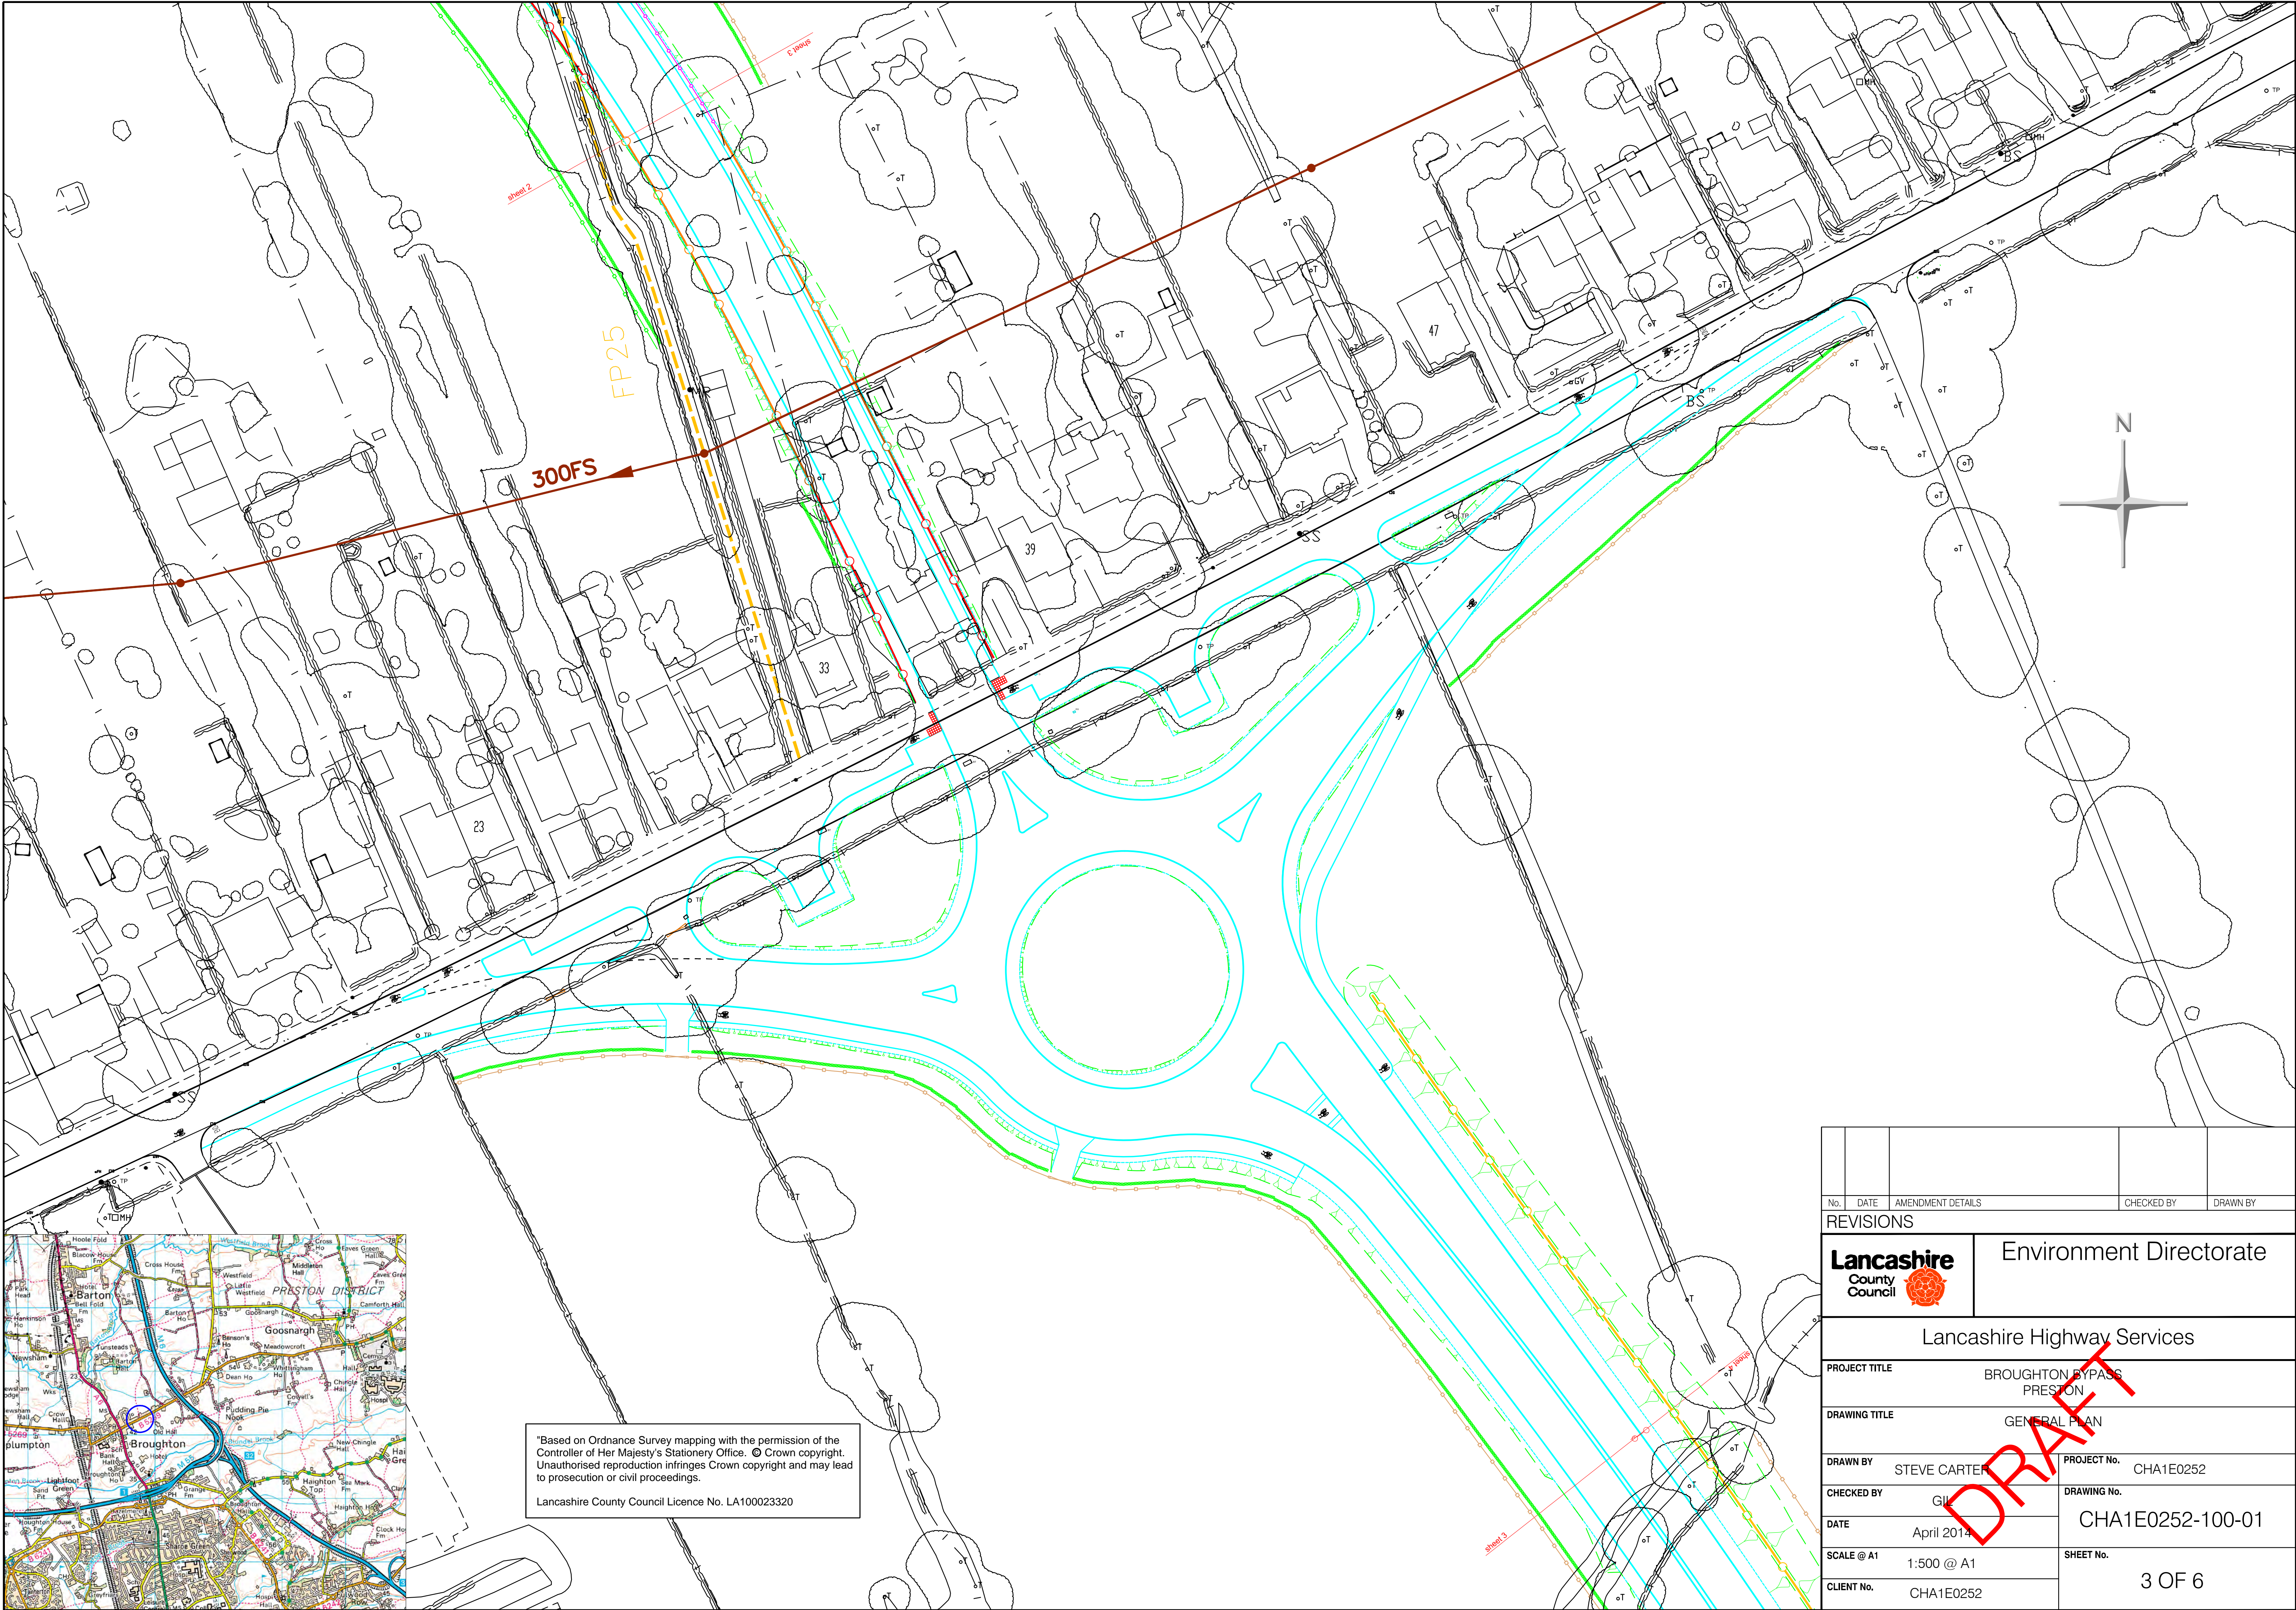

"Based on Ordnance Survey mapping with the permission of the Controller of Her Majesty's Stationery Office. © Crown copyright. Unauthorised reproduction infringes Crown copyright and may lead to prosecution or civil proceedings.
Lancashire County Council Licence No. LA100023320

No.	DATE	AMENDMENT DETAILS		CHECKED BY	DRAWN BY
REVISIONS					
<div>Lancashire County Council</div> <div></div>		Environment Directorate			
Lancashire Highway Services					
PROJECT TITLE		BROUGHTON BYPASS PRESTON			
DRAWING TITLE		GENERAL PLAN			
DRAWN BY		STEVE CARTER		PROJECT No.	CHA1E0252
CHECKED BY		Gill		DRAWING No.	CHA1E0252-100-01
DATE		April 2014			
SCALE @ A1		1:500 @ A1		SHEET No.	3 OF 6
CLIENT No.		CHA1E0252			

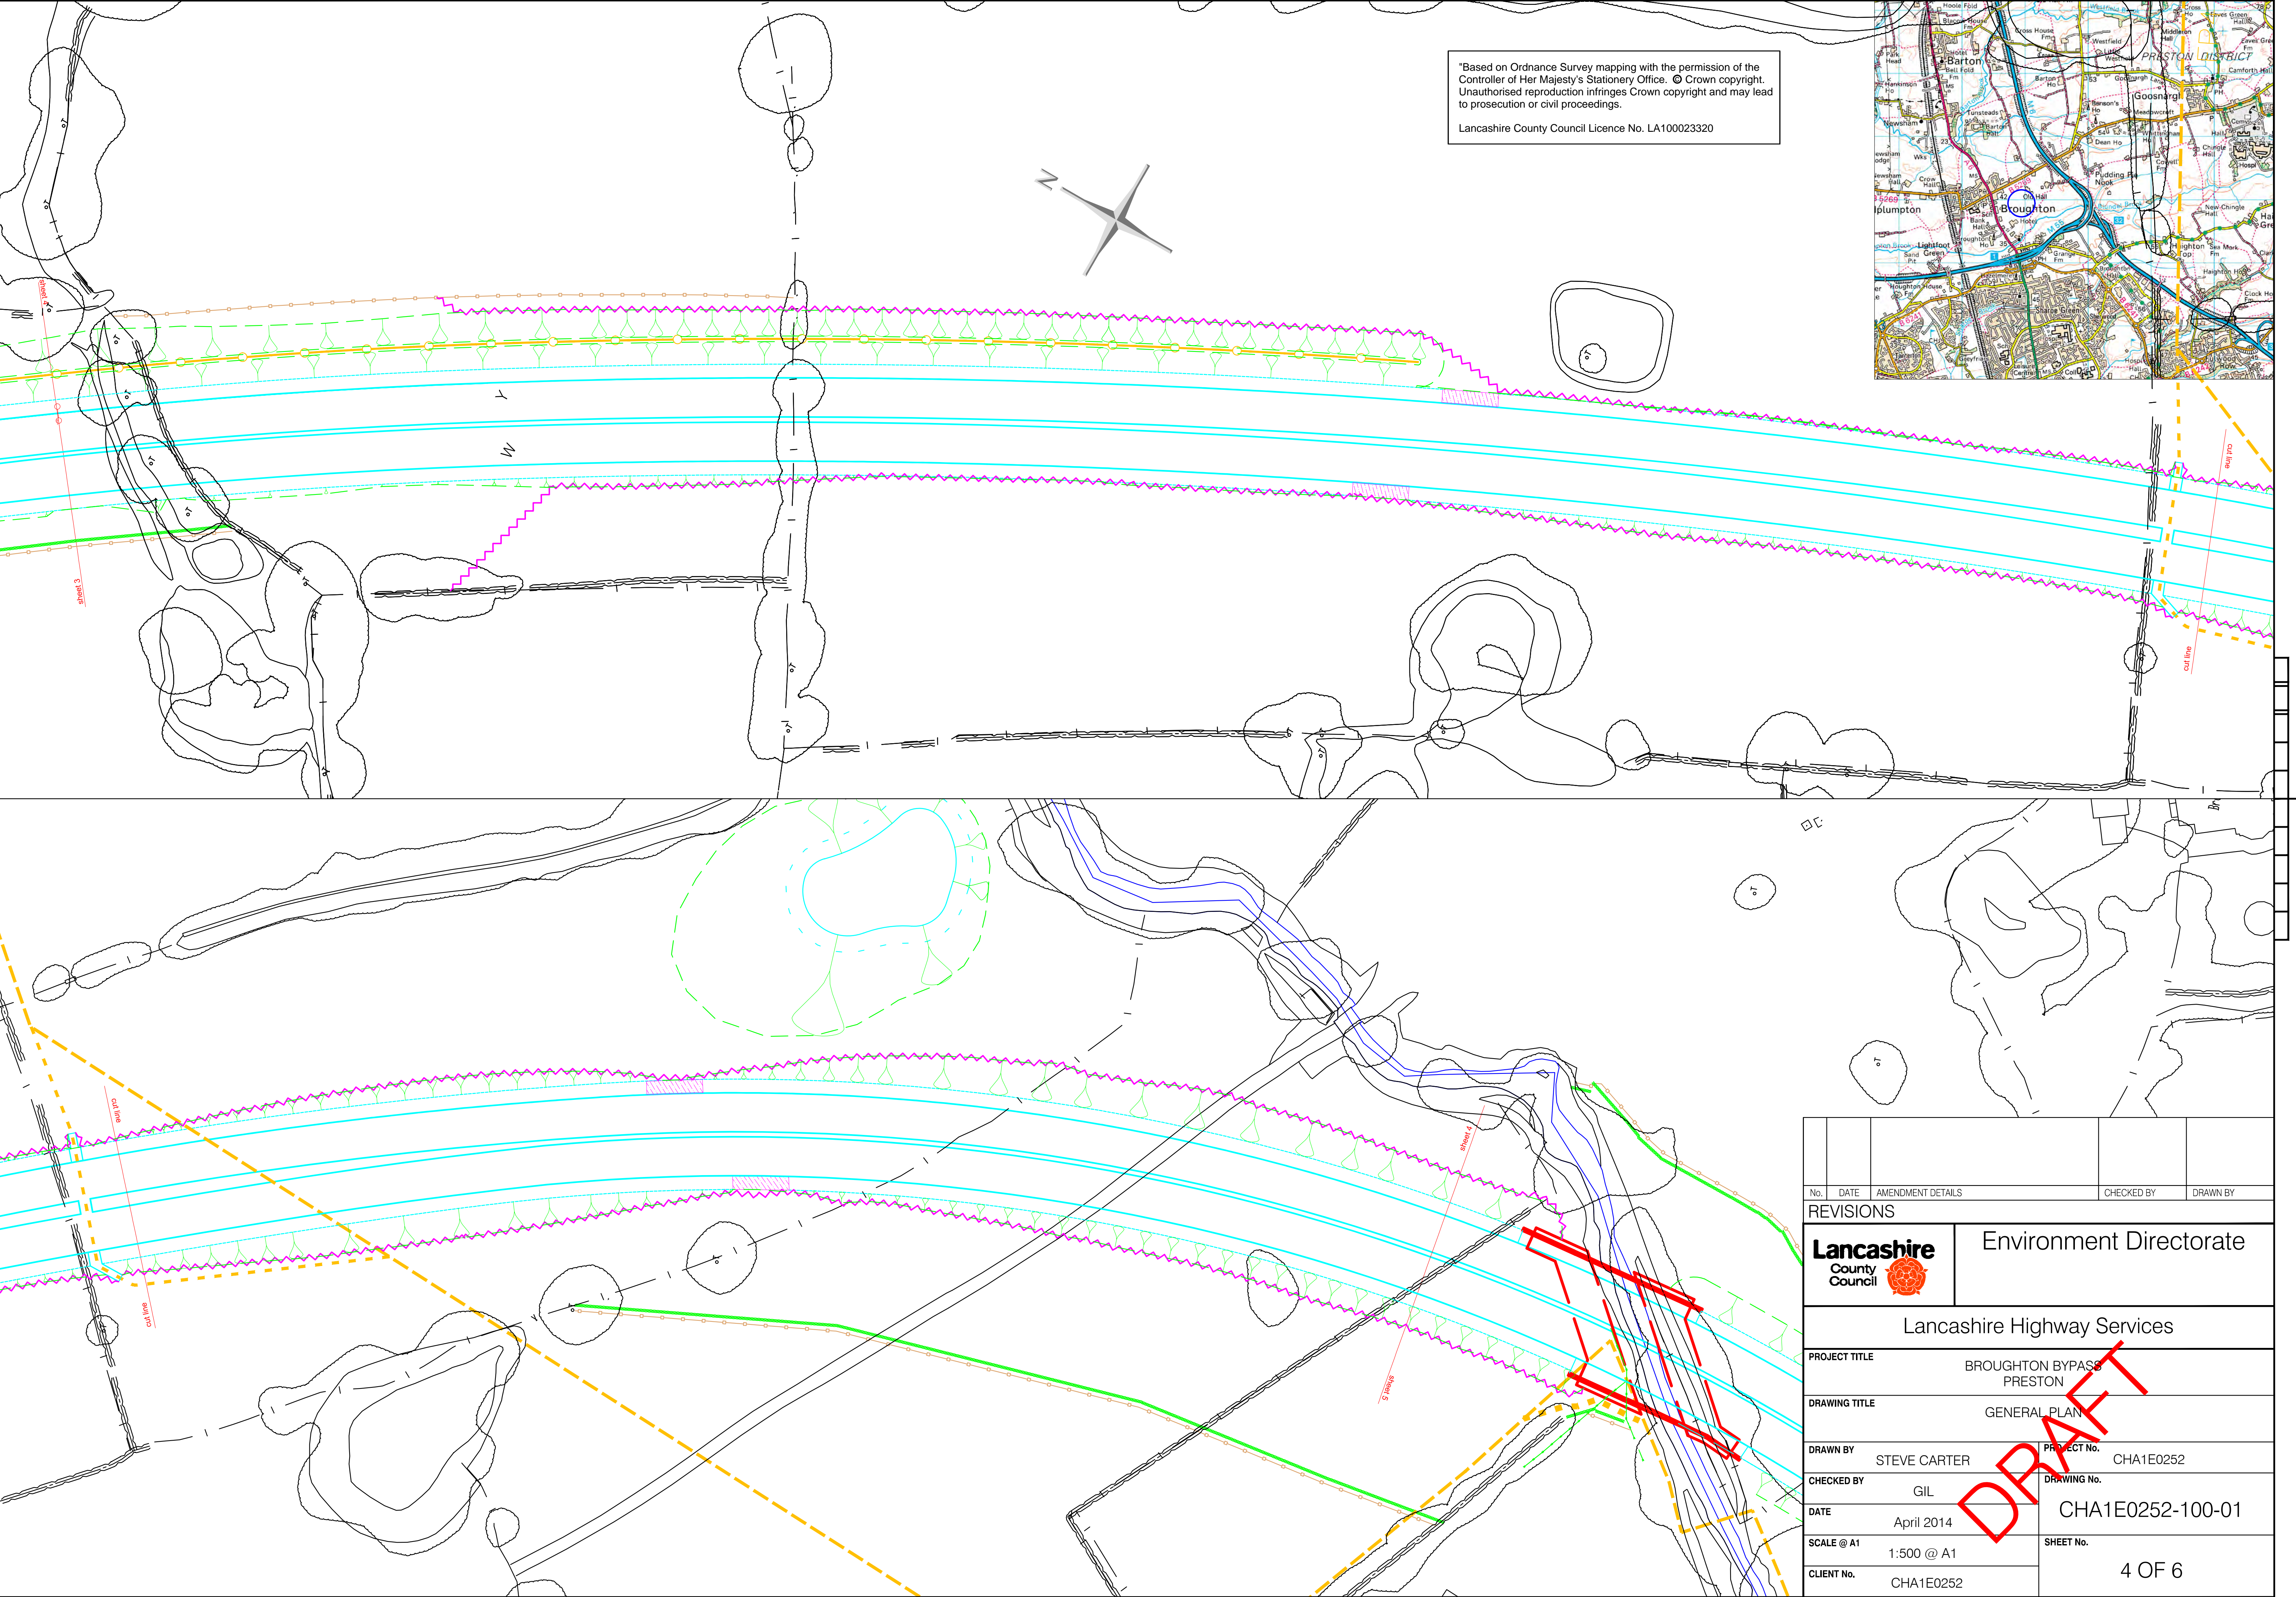


"Based on Ordnance Survey mapping with the permission of the Controller of Her Majesty's Stationary Office. © Crown copyright. Unauthorised reproduction infringes Crown copyright and may lead to prosecution or civil proceedings.


Lancashire County Council Licence No. LA100023320




No.	DATE	AMENDMENT DETAILS	CHECKED BY	DRAWN BY
REVISIONS				
<div>Lancashire County Council</div> <div></div>		Environment Directorate		
Lancashire Highway Services				
PROJECT TITLE		BROUGHTON BYPASS PRESTON		
DRAWING TITLE		GENERAL PLAN		
DRAWN BY	STEVE CARTER		PROJECT No.	CHA1E0252
CHECKED BY	GIL		DRAWING No.	CHA1E0252-100-01
DATE	April 2014		SHEET No.	
SCALE @ A1	1:500 @ A1			
CLIENT No.	CHA1E0252		4 OF 6	

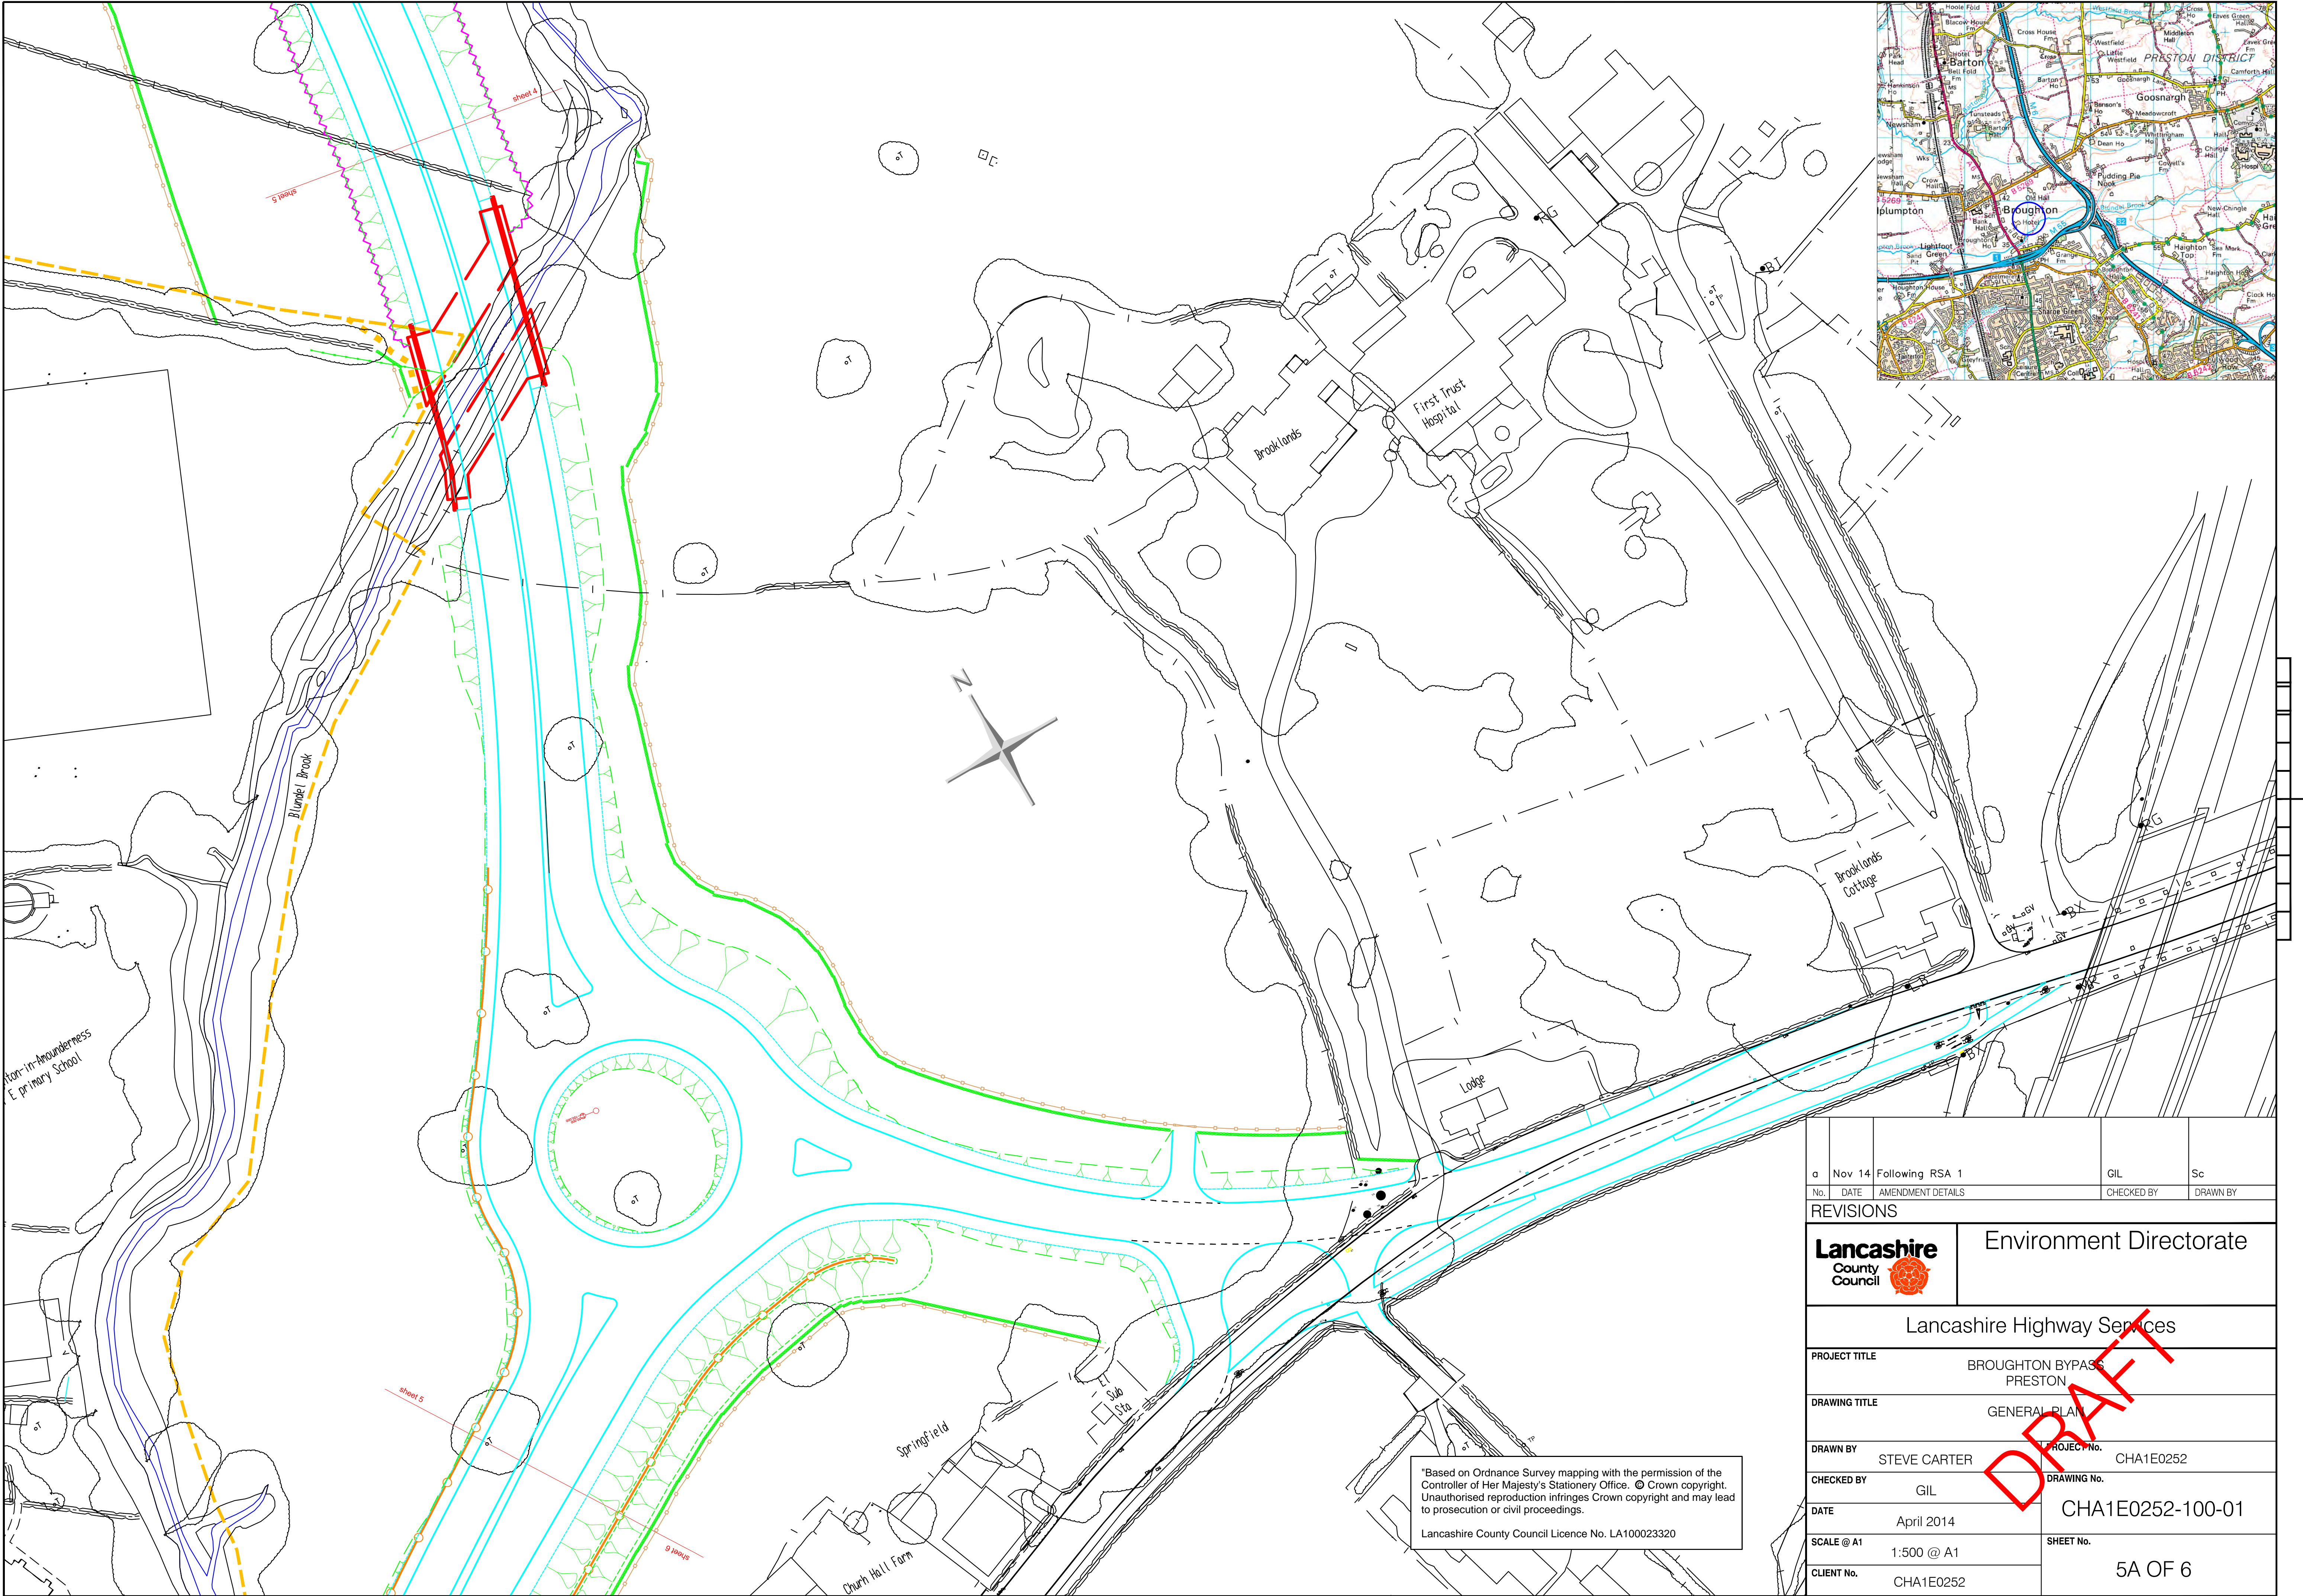

"Based on Ordnance Survey mapping with the permission of the Controller of Her Majesty's Stationery Office. © Crown copyright. Unauthorised reproduction infringes Crown copyright and may lead to prosecution or civil proceedings.
Lancashire County Council Licence No. LA100023320


a	Nov 14	Following RSA 1	GIL	Sc
No.	DATE	AMENDMENT DETAILS	CHECKED BY	DRAWN BY
REVISIONS				
<div>Lancashire County Council</div> <div></div>			Environment Directorate	
Lancashire Highway Services				
PROJECT TITLE			BROUGHTON BYPASS PRESTON	
DRAWING TITLE			GENERAL PLAN	
DRAWN BY			PROJECT No.	CHA1E0252
STEVE CARTER			DRAWING No.	
CHECKED BY			CHA1E0252-100-01	
GIL			SHEET No.	
DATE			5A OF 6	
April 2014				
SCALE @ A1				
1:500 @ A1				
CLIENT No.				
CHA1E0252				

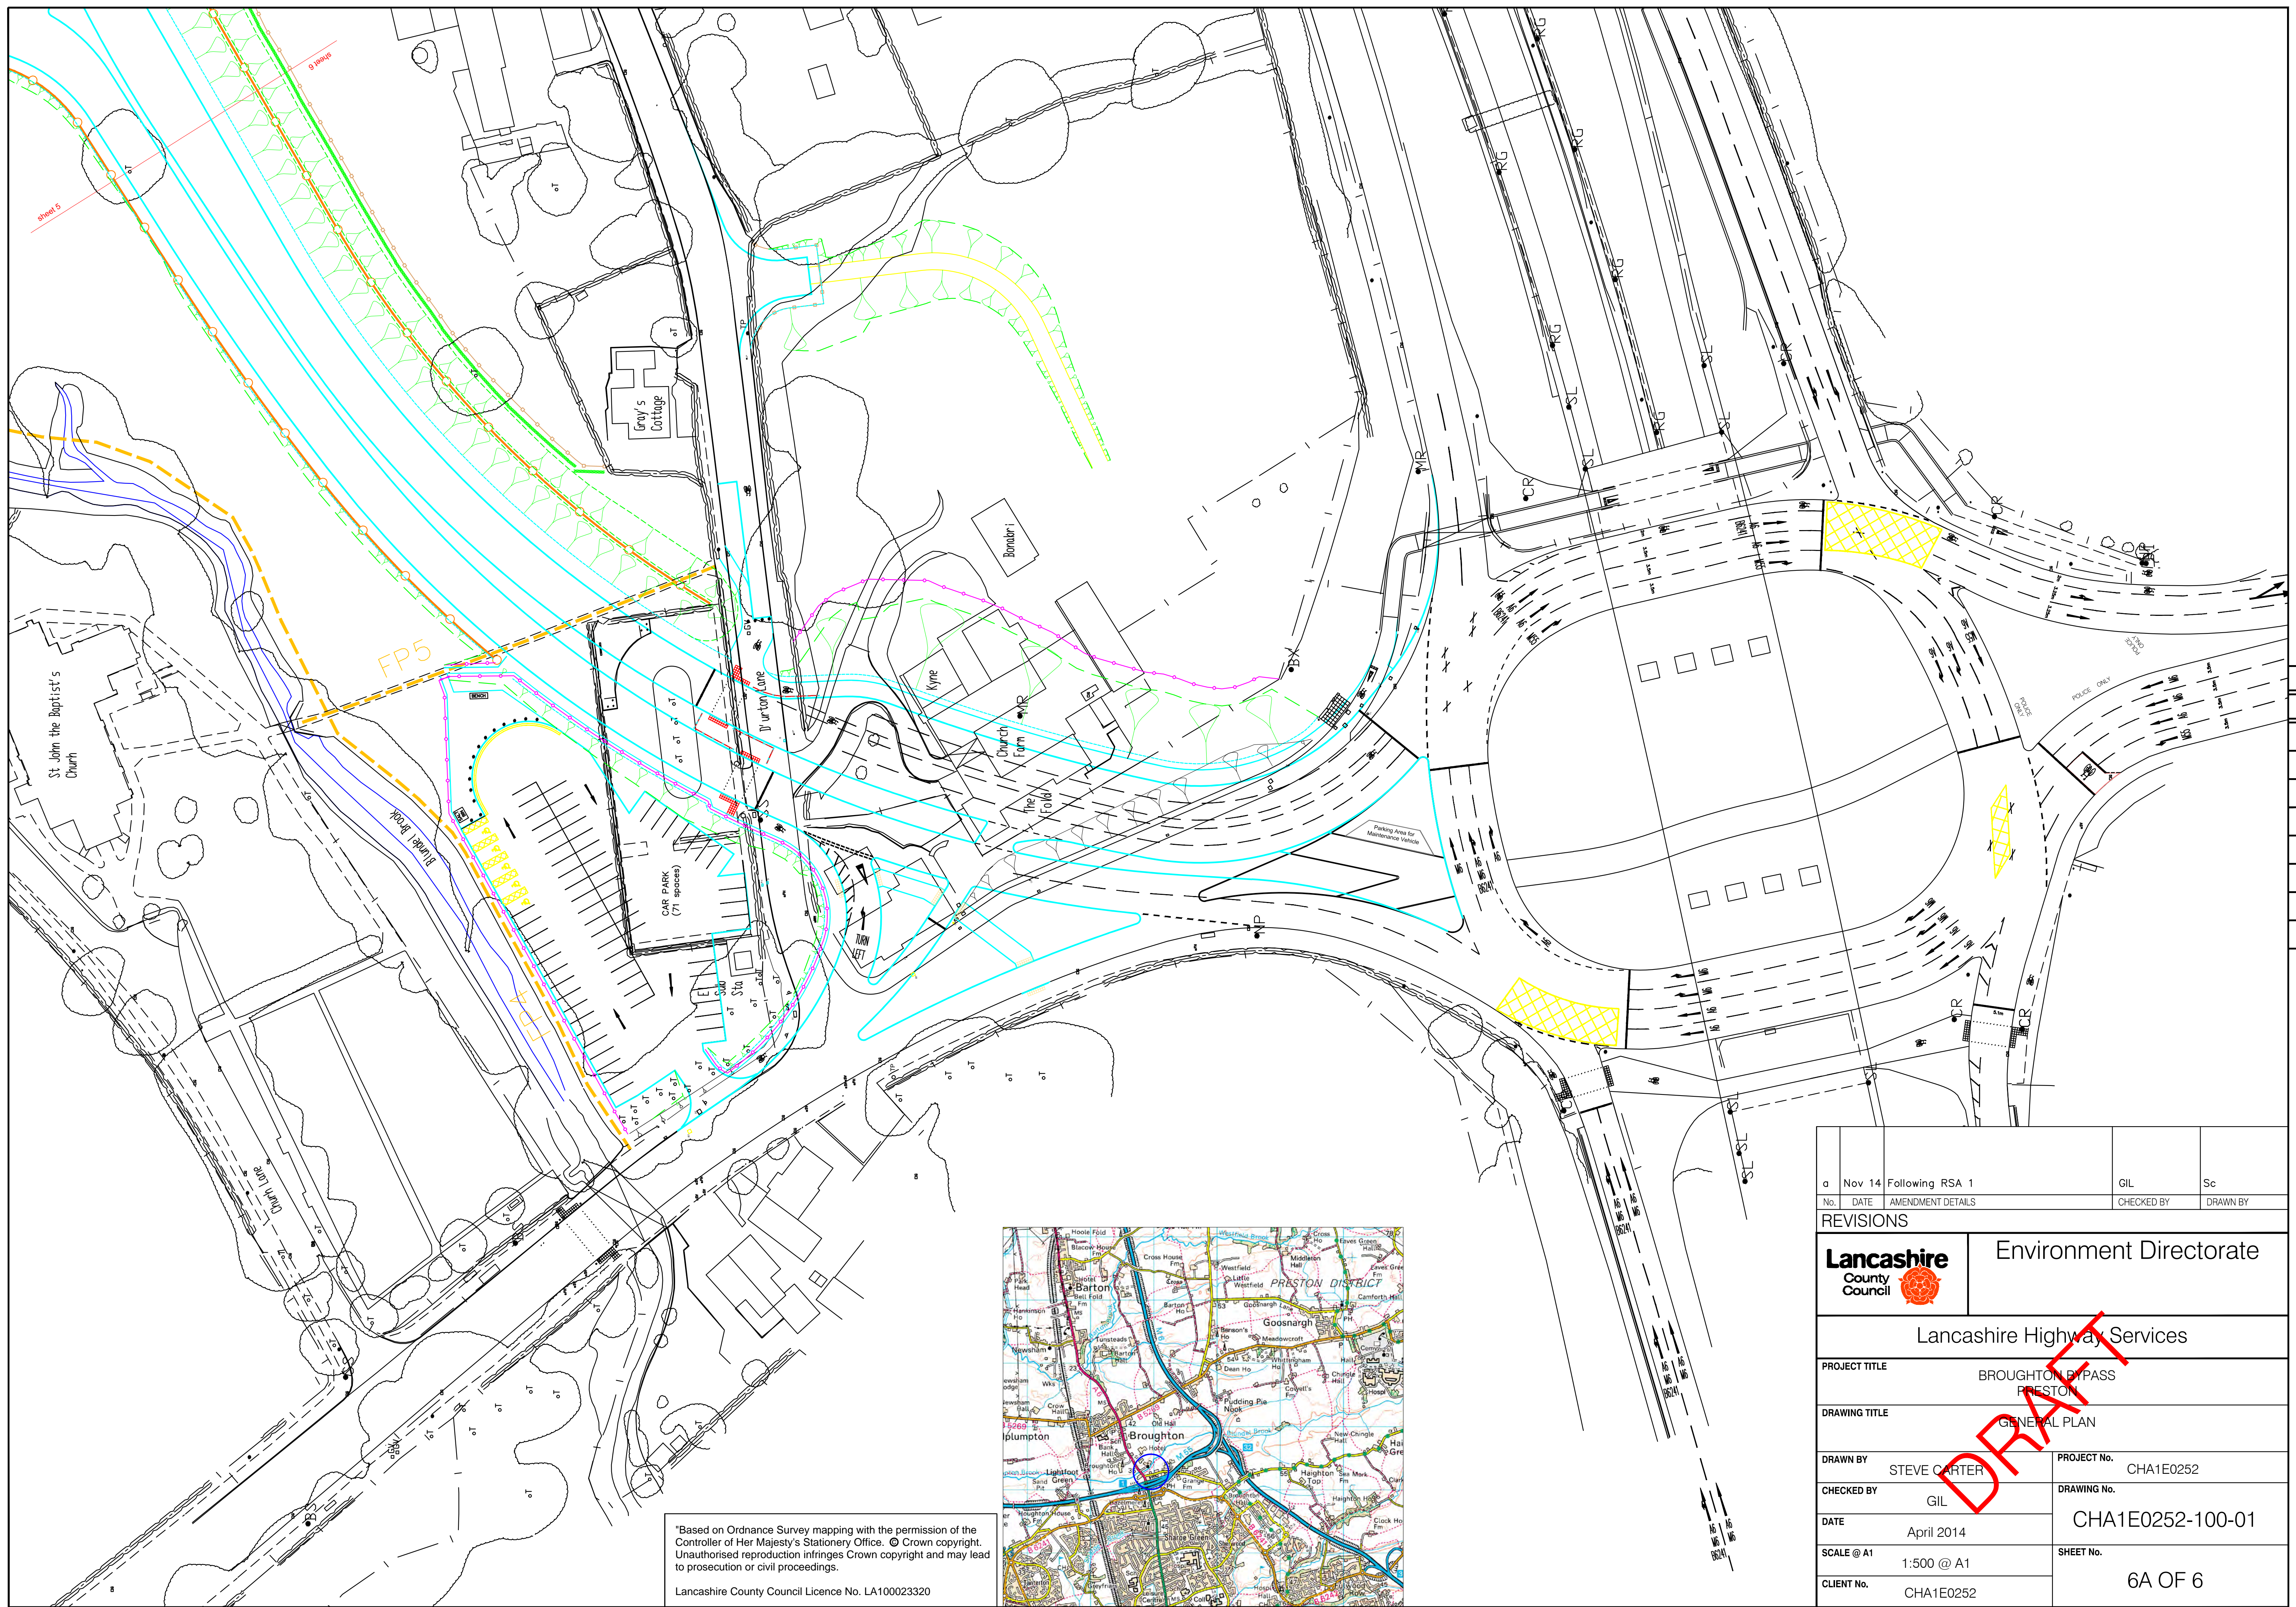

"Based on Ordnance Survey mapping with the permission of the Controller of Her Majesty's Stationery Office. © Crown copyright. Unauthorised reproduction infringes Crown copyright and may lead to prosecution or civil proceedings.

Lancashire County Council Licence No. LA100023320



a	Nov 14	Following RSA 1	GIL	Sc
No.	DATE	AMENDMENT DETAILS	CHECKED BY	DRAWN BY
REVISIONS				
Lancashire County Council 		Environment Directorate		
Lancashire Highway Services				
PROJECT TITLE		BROUGHTON BYPASS PRESTON		
DRAWING TITLE		GENERAL PLAN		
DRAWN BY STEVE CARTER		PROJECT No. CHA1E0252		
CHECKED BY GIL		DRAWING No. CHA1E0252-100-01		
DATE April 2014		SHEET No. 6A OF 6		
SCALE @ A1 1:500 @ A1				
CLIENT No. CHA1E0252				

