



<div>Client:</div> <div>Blackpool Borough Council</div>	<div>Title:</div> <div>Car Parking Guidance Signs Southern Area PROPOSED</div>	<div></div> <div>3rd Floor, Princes Parade, Princes Dock, Liverpool, L3 1QH</div> <div>Tel: +44 (0) 151 331 8900 Fax: +44 (0) 151 331 8999 www.aecom.com</div>	<div>Design:</div> <div>MF</div>	<div>CAD:</div> <div>MF</div>	<div><div></div><div></div><div></div><div></div><div></div><div></div><div></div><div></div><div></div><div></div><div></div><div></div><div></div><div></div><div></div><div></div><div></div><div></div><div></div><div></div><div></div><div></div><div></div><div></div><div></div><div></div><div></div><div></div><div></d
---	--	---	----------------------------------	-------------------------------	---



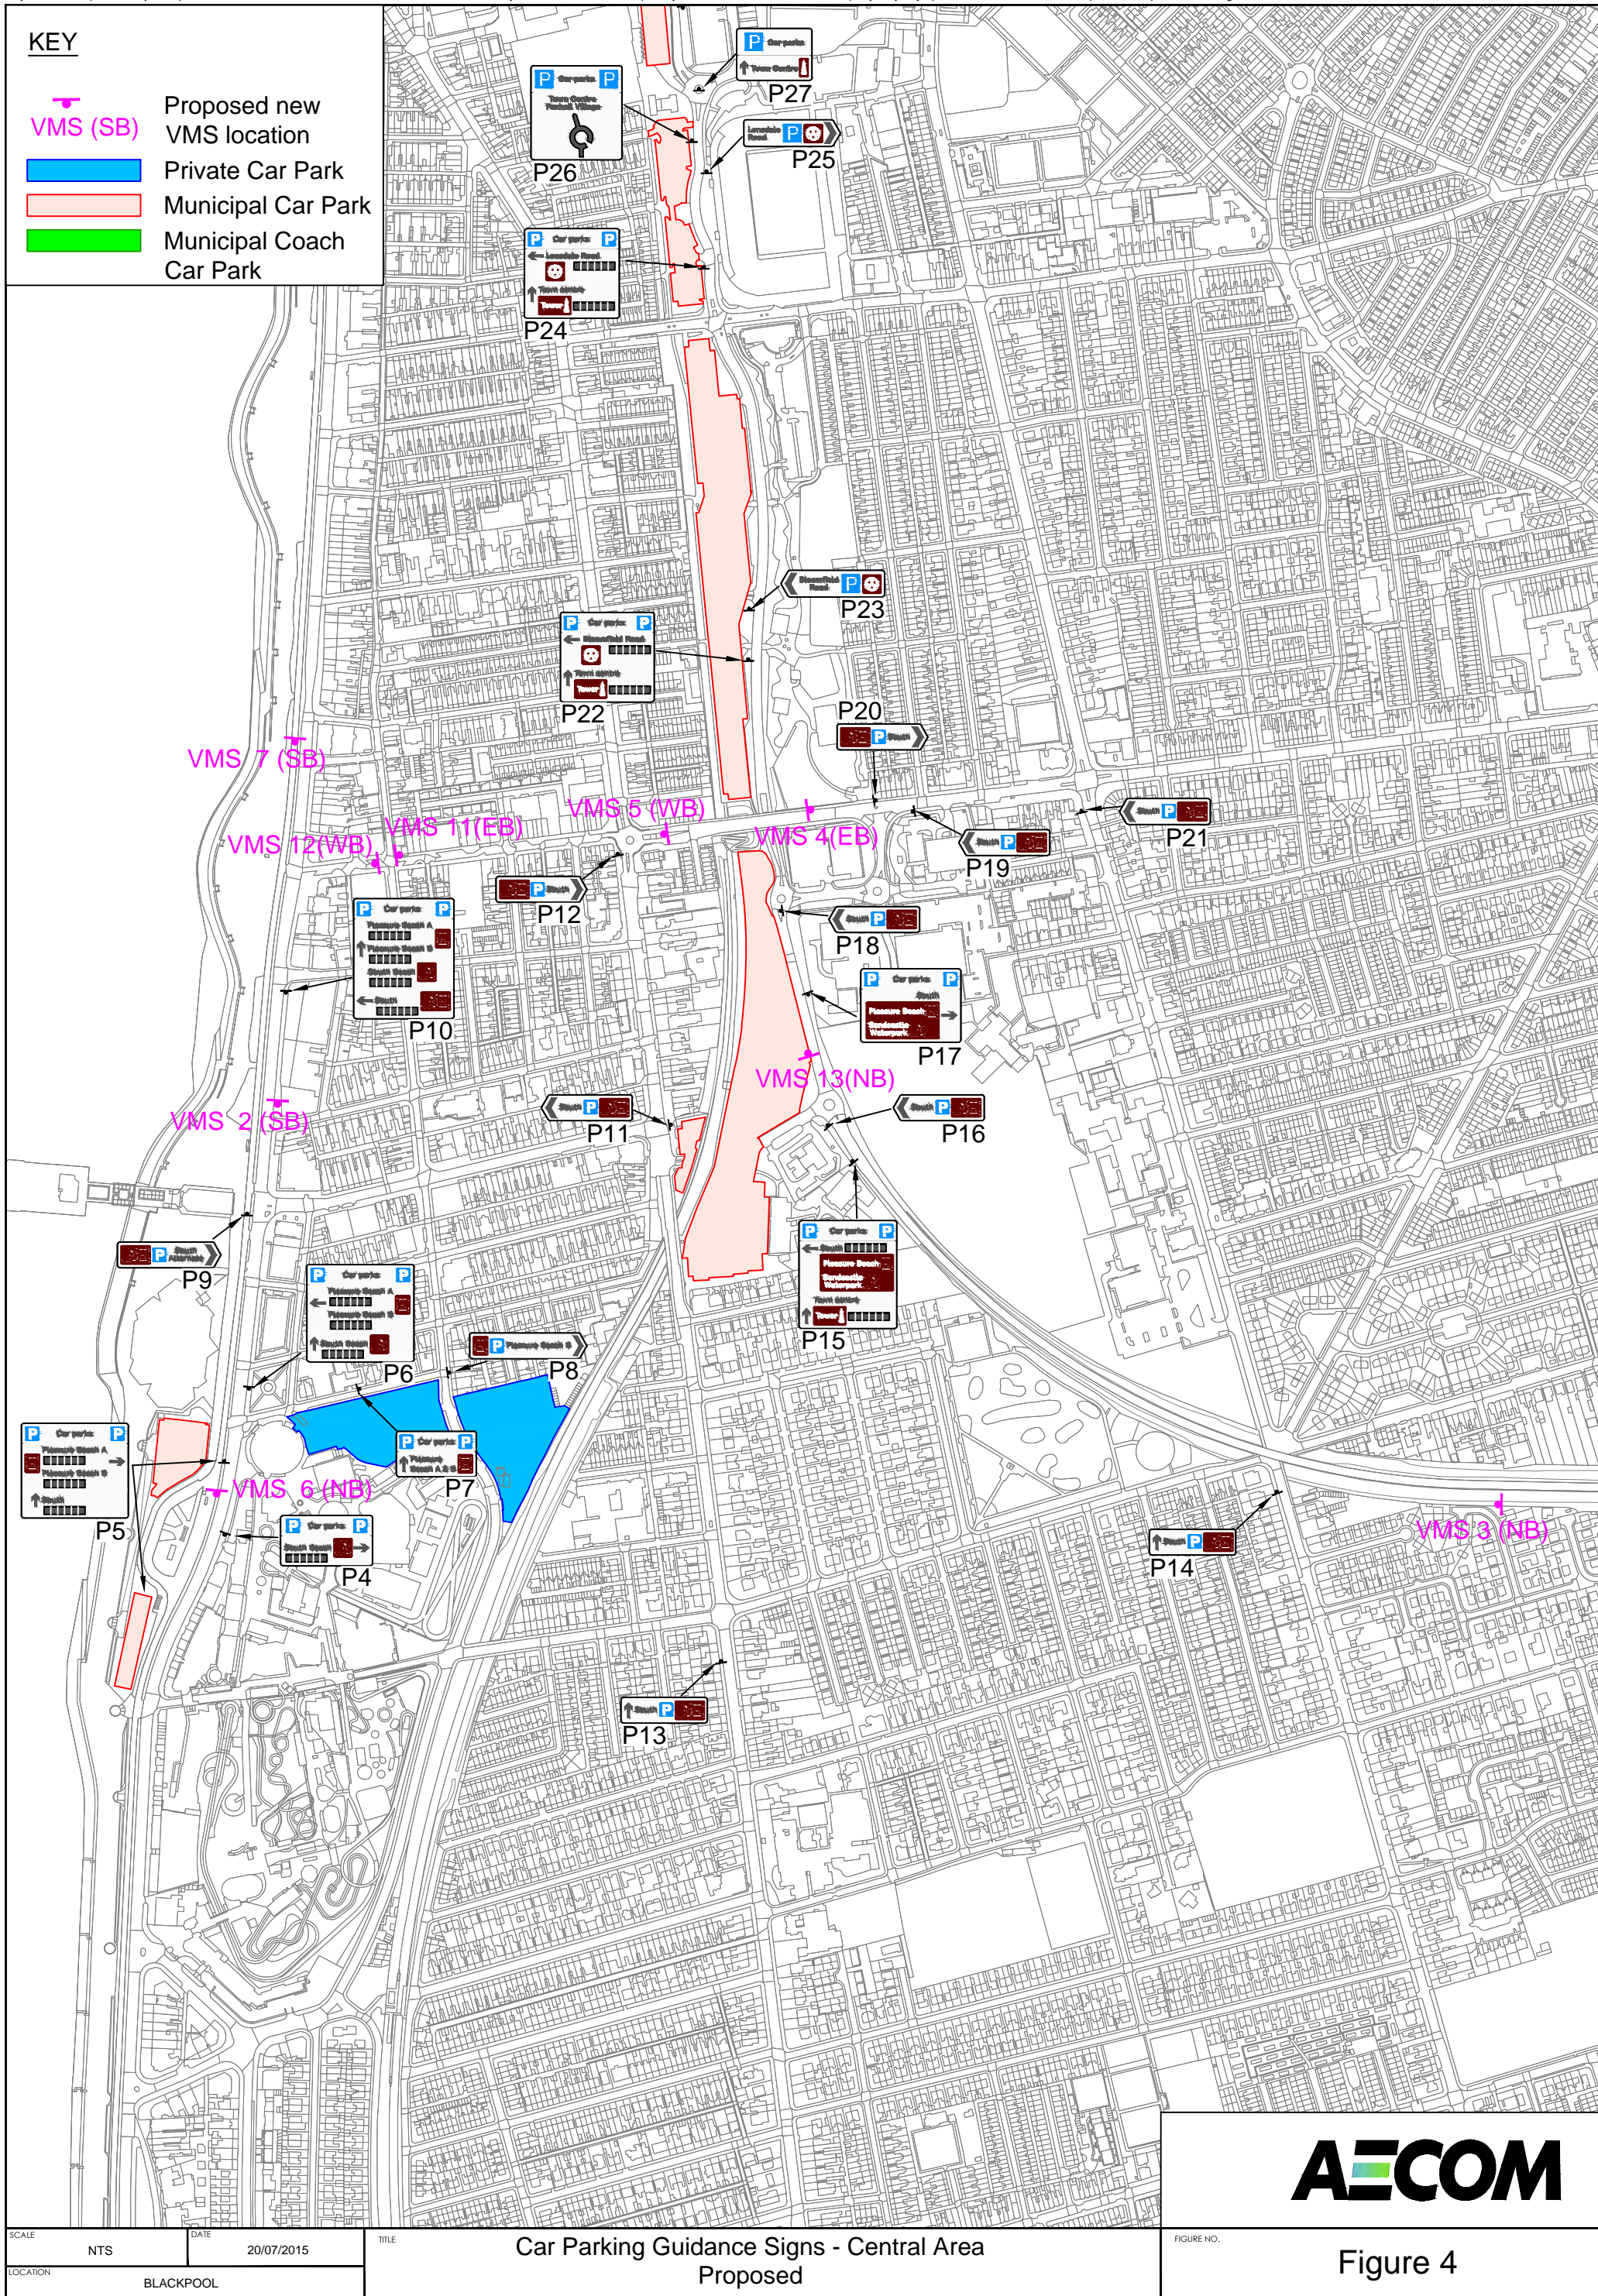


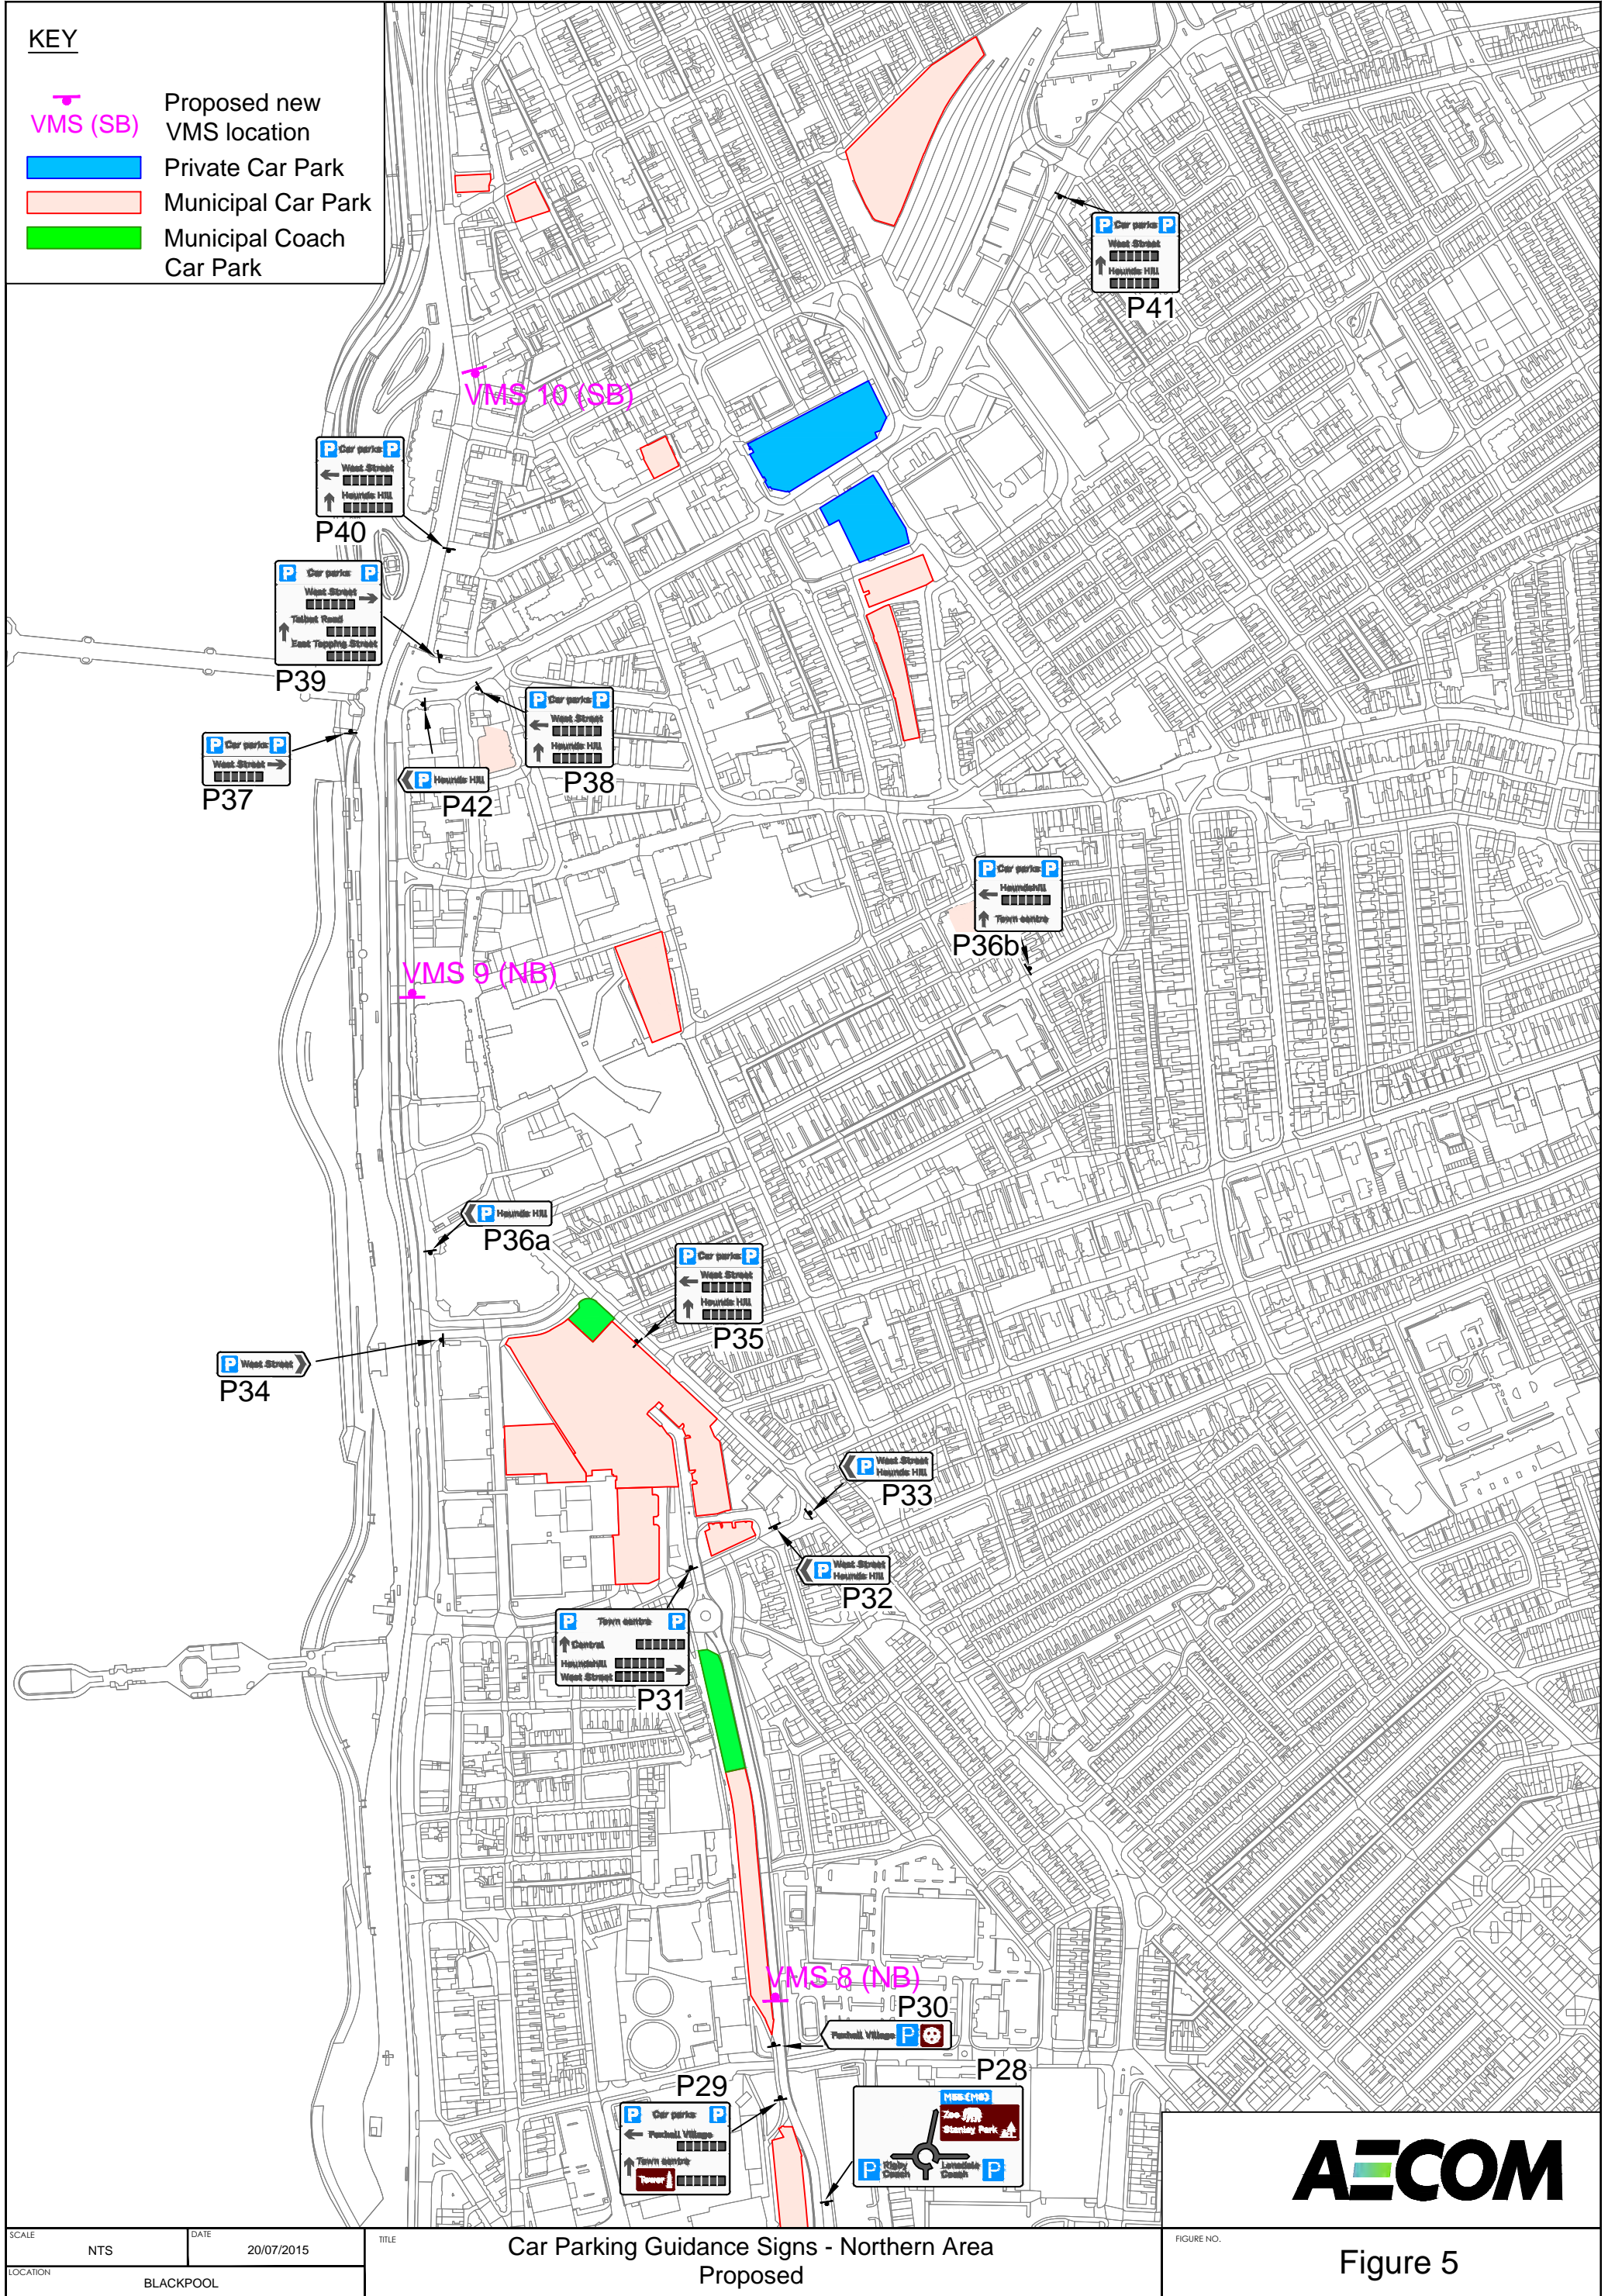






## M55 proposed VMS

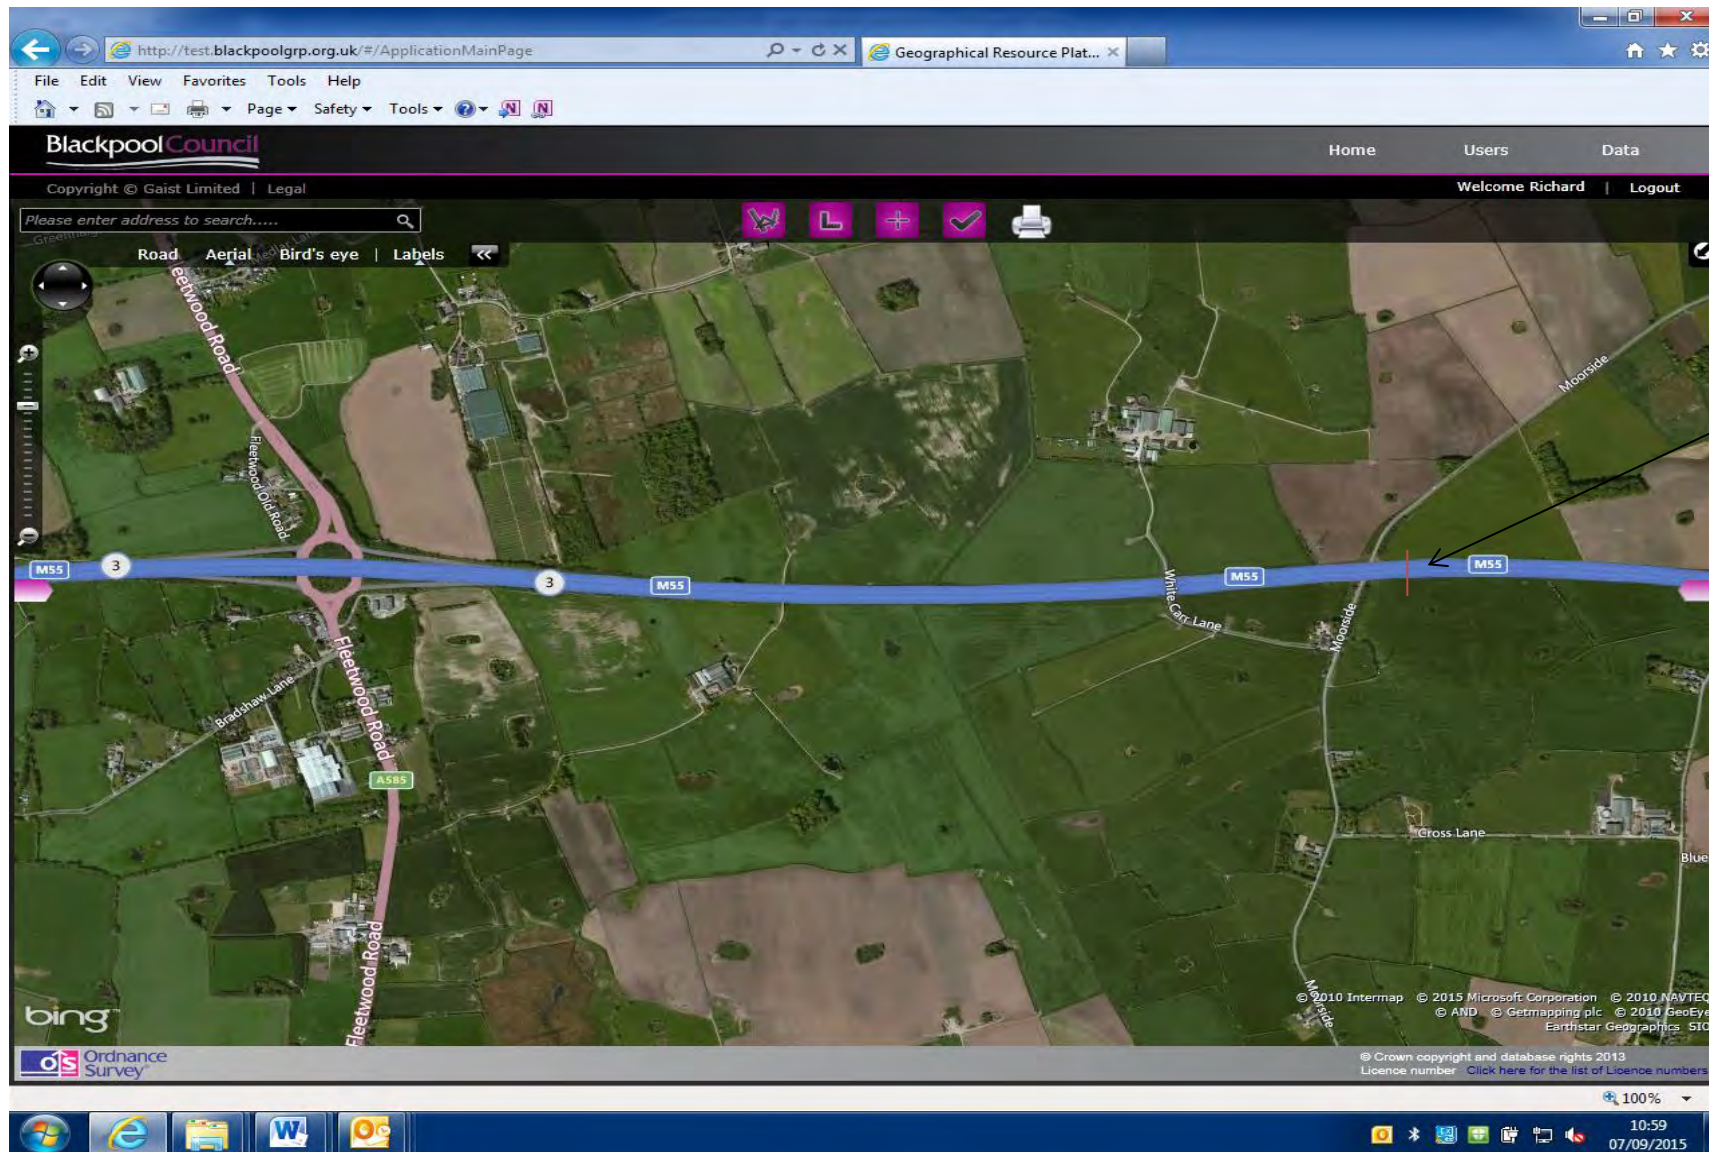

Indicative  
location of  
VMS sign –  
200 metres in  
advance of the  
1 mile ADS  
sign



## M55 proposed VMS

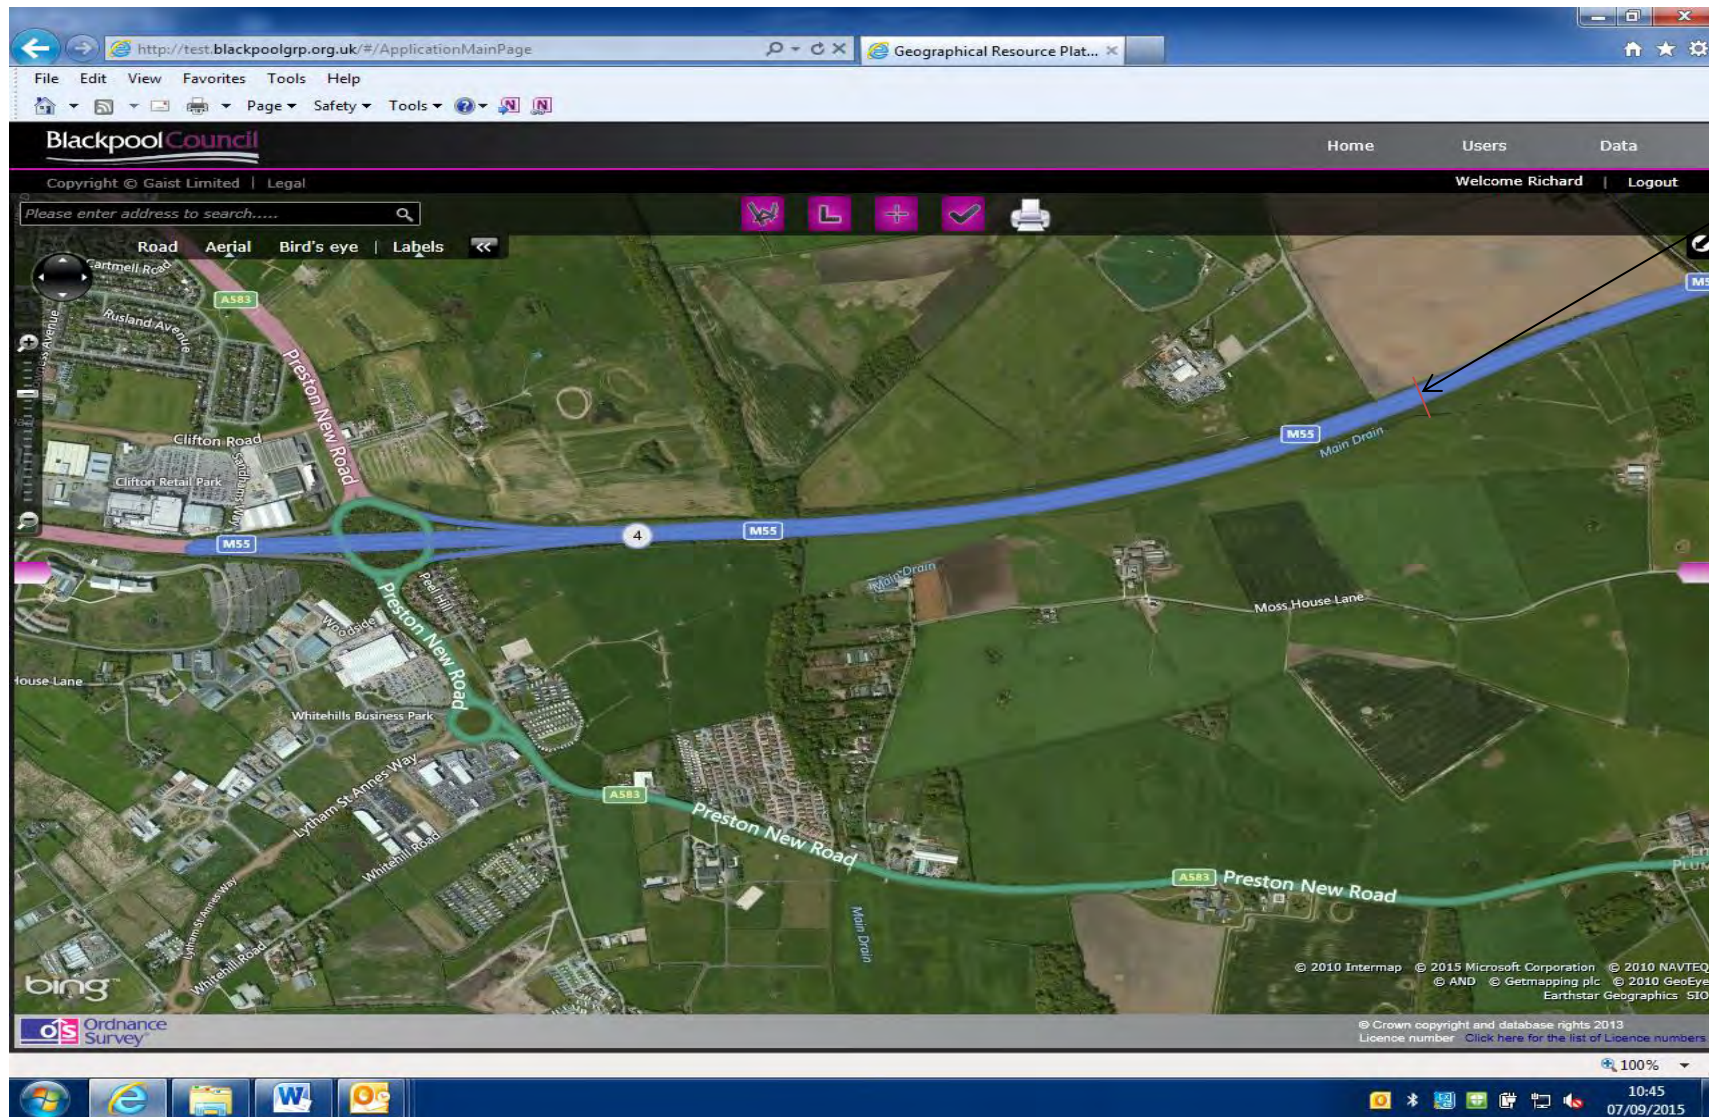

Indicative location of VMS sign – 200 metres in advance of the 1 mile ADS sign.